

Barclay L 2-10JI 05-123-21119 - Planned WBD (P&A)

12-1/4" Surface Hole

7-7/8" Prod Hole

Existing

KB: 5000'

GL: 4990'

8 5/8", 24# Sfc Csg set @ 626'

Fox Hills Marker 1061'

Sussex Top @ 4250'

TOC 7020' CBL

Niobrara Top @ 7087'

J sand Perfs 7808'-7876'

4 1/2" 11.6# Prod Csg @ 8013'
TD @ 8027' 11/6/2002

Planned

Welded Cap

Cement to surface

CIBP @ 80'

350 sk cmt plug 1270' - 420'

Cut 4 1/2 csg off @ 1170'

TOC ID 3892'

Top Perf 4050'


Bottom Perf 4500'

TOC 6342' ID

Top Perfs 6500'

Bottom Perfs 6920'

CIBP w/ 2 sx cement cap @ 7750'

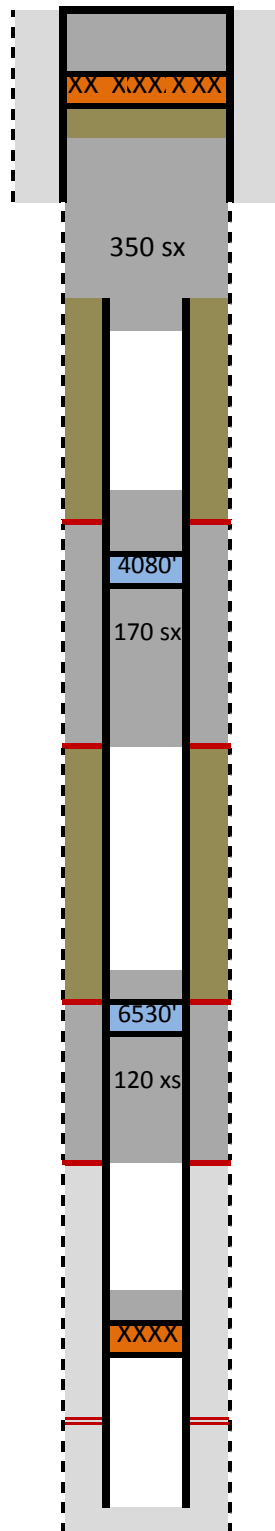

- Mud
- Existing Cement
- New Cement
- Sand Plug
- CIBP
- CICR