

UINTAH ENGINEERING & LAND SURVEYING
85 So. 200 East * Vernal, Utah 84078 * (435) 789-1017


KOCH EXPLORATION COMPANY

FIGURE #2

CONSTRUCTION LAYOUT CROSS SECTIONS FOR WRD FEDERAL #30-34 ON EXISTING #29-31 PAD SECTION 29, T2N, R96W, 6th P.M. 2007' FSL 752' FWL

1" = 40'
X-Section
Scale
1" = 100'

DATE: 03-11-13
DRAWN BY: J.G.G.
REVISED: 06-13-13 J.S.
REVISED: 06-19-13 J.S.
REVISED: 08-30-13 M.D.
REVISED: 01-27-14 T.B.
REVISED: 04-21-14 T.B.

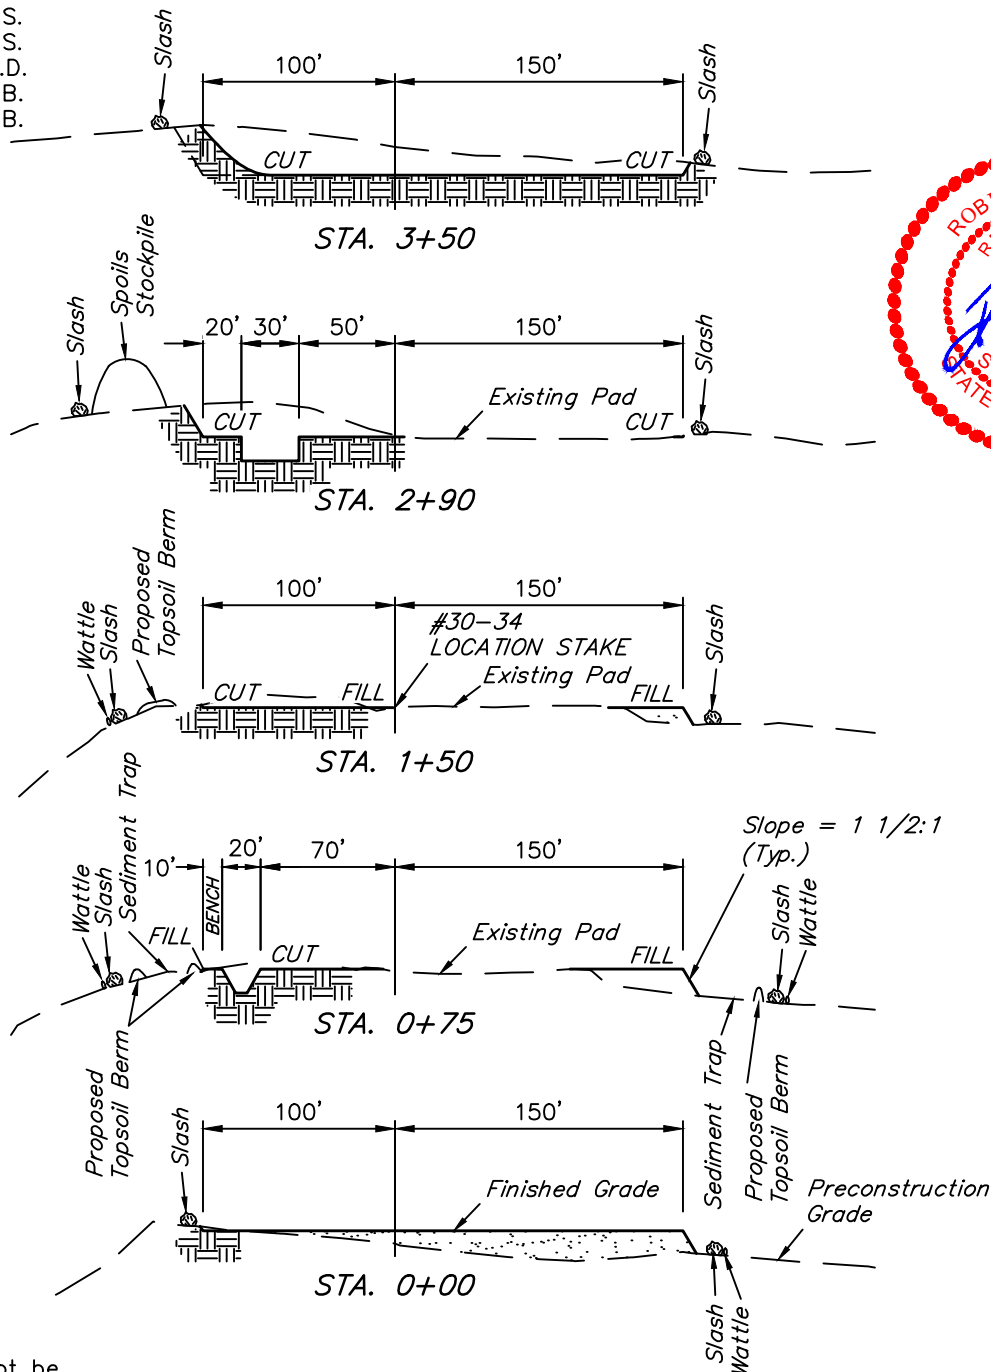

NOTE:

Topsoil should not be Stripped Below Finished Grade on Substructure Area.

APPROXIMATE ACREAGE

EXISTING PAD DISTURBANCE = ± 0.802 ACRES
PROPOSED ADDITION DISTURBANCE = ± 2.093 ACRES
TOTAL WELL SITE DISTURBANCE = ± 2.895 ACRES

* NOTE:

FILL QUANTITY INCLUDES 5% FOR COMPACTION

APPROXIMATE YARDAGES

(6") Topsoil Stripping = 650 Cu. Yds.
(New Construction Only)
Remaining Location = 4,020 Cu. Yds.
TOTAL CUT = 4,670 CU. YDS.
FILL = 2,940 CU. YDS.

EXCESS MATERIAL = 1,730 Cu. Yds.
Topsoil = 650 Cu. Yds.
EXCESS UNBALANCE = 1,080 Cu. Yds.
(After Interim Rehabilitation)

UINTAH ENGINEERING & LAND SURVEYING
85 So. 200 East * Vernal, Utah 84078 * (435) 789-1017