


LOCATION PLAN

RHP WHITE PAD

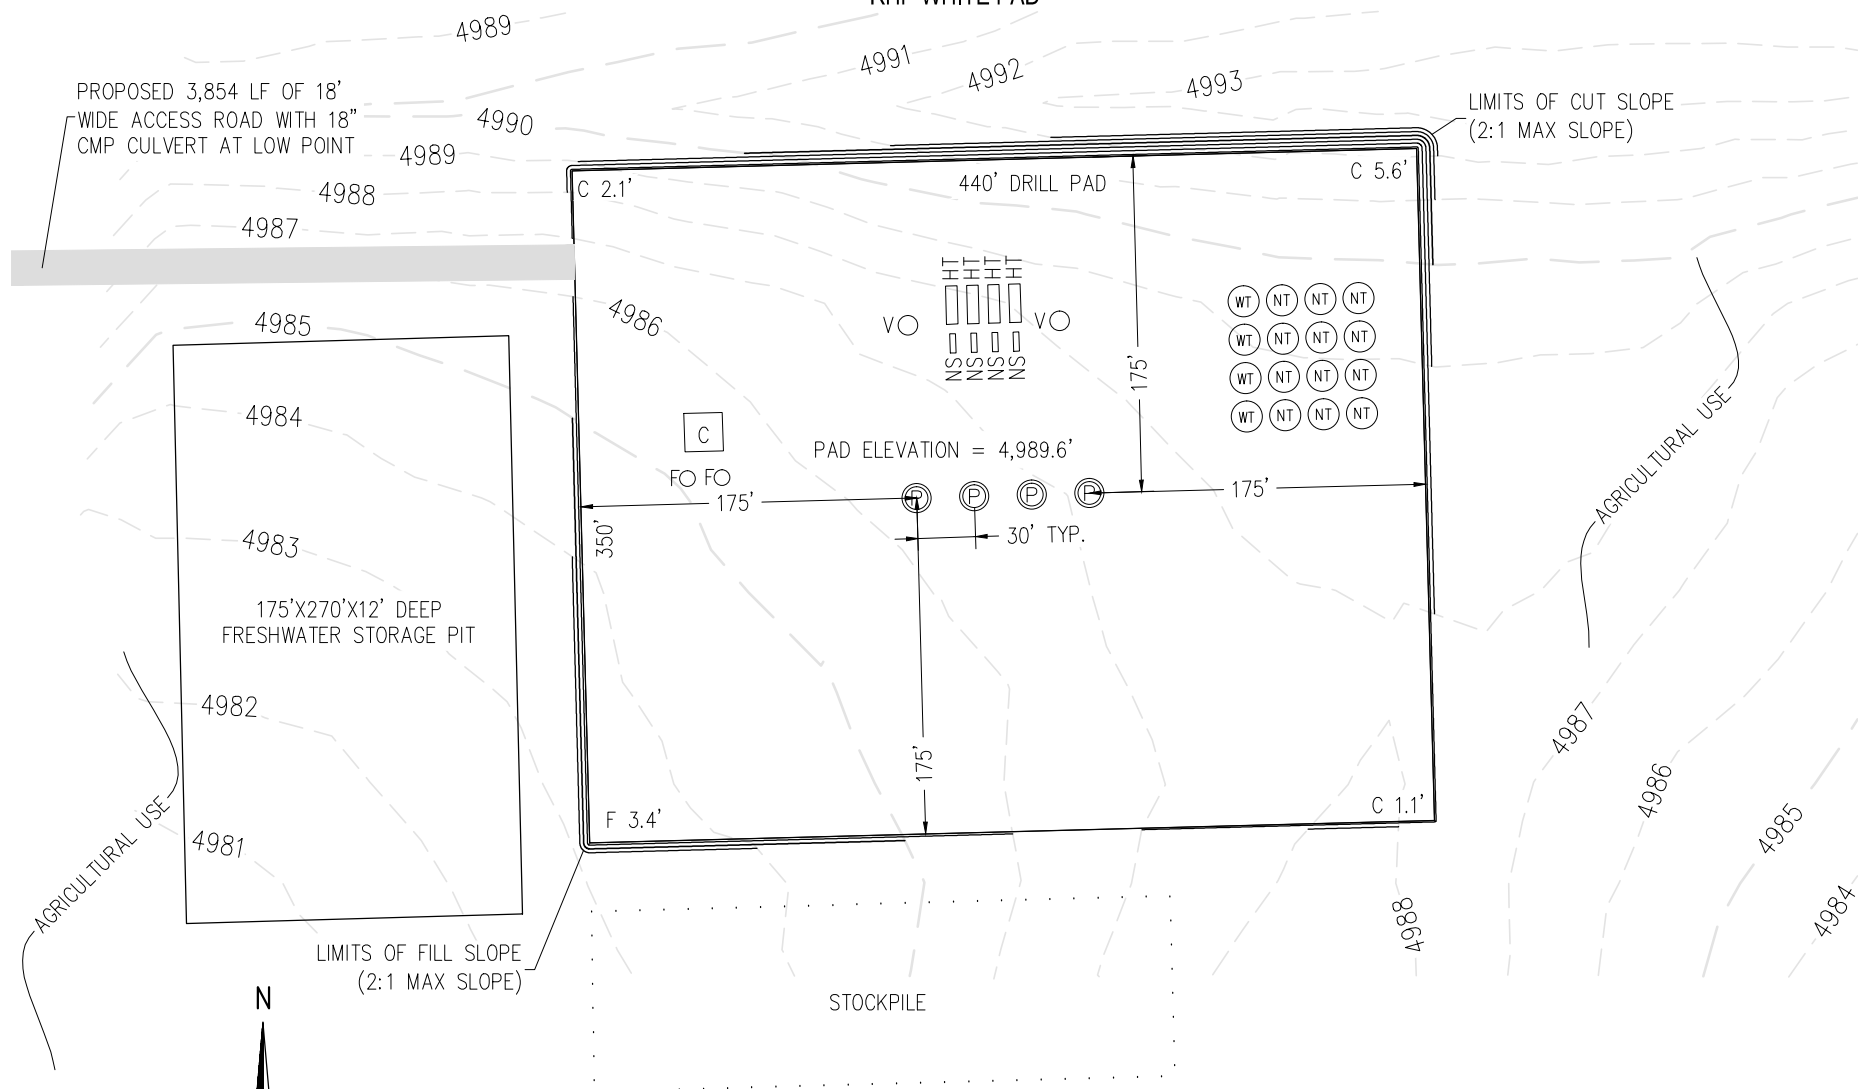

0 100
Scale 1" = 100 ft



RHP WHITE PAD LOCATION PLAN

N1/2 SW1/4 SECTION 29
TOWNSHIP 8 NORTH
RANGE 61 WEST

EXISTING ELEVATION AT WELL HEAD=4,987.0'
PROPOSED ELEVATION AT WELL HEAD=4,986.6'
EARTHWORK QUANTITY SUMMARY:
TOPSOIL VOLUME: 2,851.9 CY
CUT VOLUME: 3,620.5 CY
FILL VOLUME: 2,931.2 CY
NOTE: NO SHRINK/SWELL FACTORS HAVE BEEN
APPLIED TO THE ABOVE QUANTITIES. THE PAD WAS
DESIGNED SUCH THAT THE CUT QUANTITY IS AT
LEAST 20% MORE THAN THE FILL QUANTITY.

LEGEND:

- (WT) PROPOSED WATER TANK
- (NT) PROPOSED OIL TANK
- NS PROPOSED SEPARATOR
- FO PROPOSED FLARE STACK
- HT PROPOSED HEATER TREATERS
- (C) PROPOSED COMPRESSOR
- VO PROPOSED VOC CUMBUSTOR