


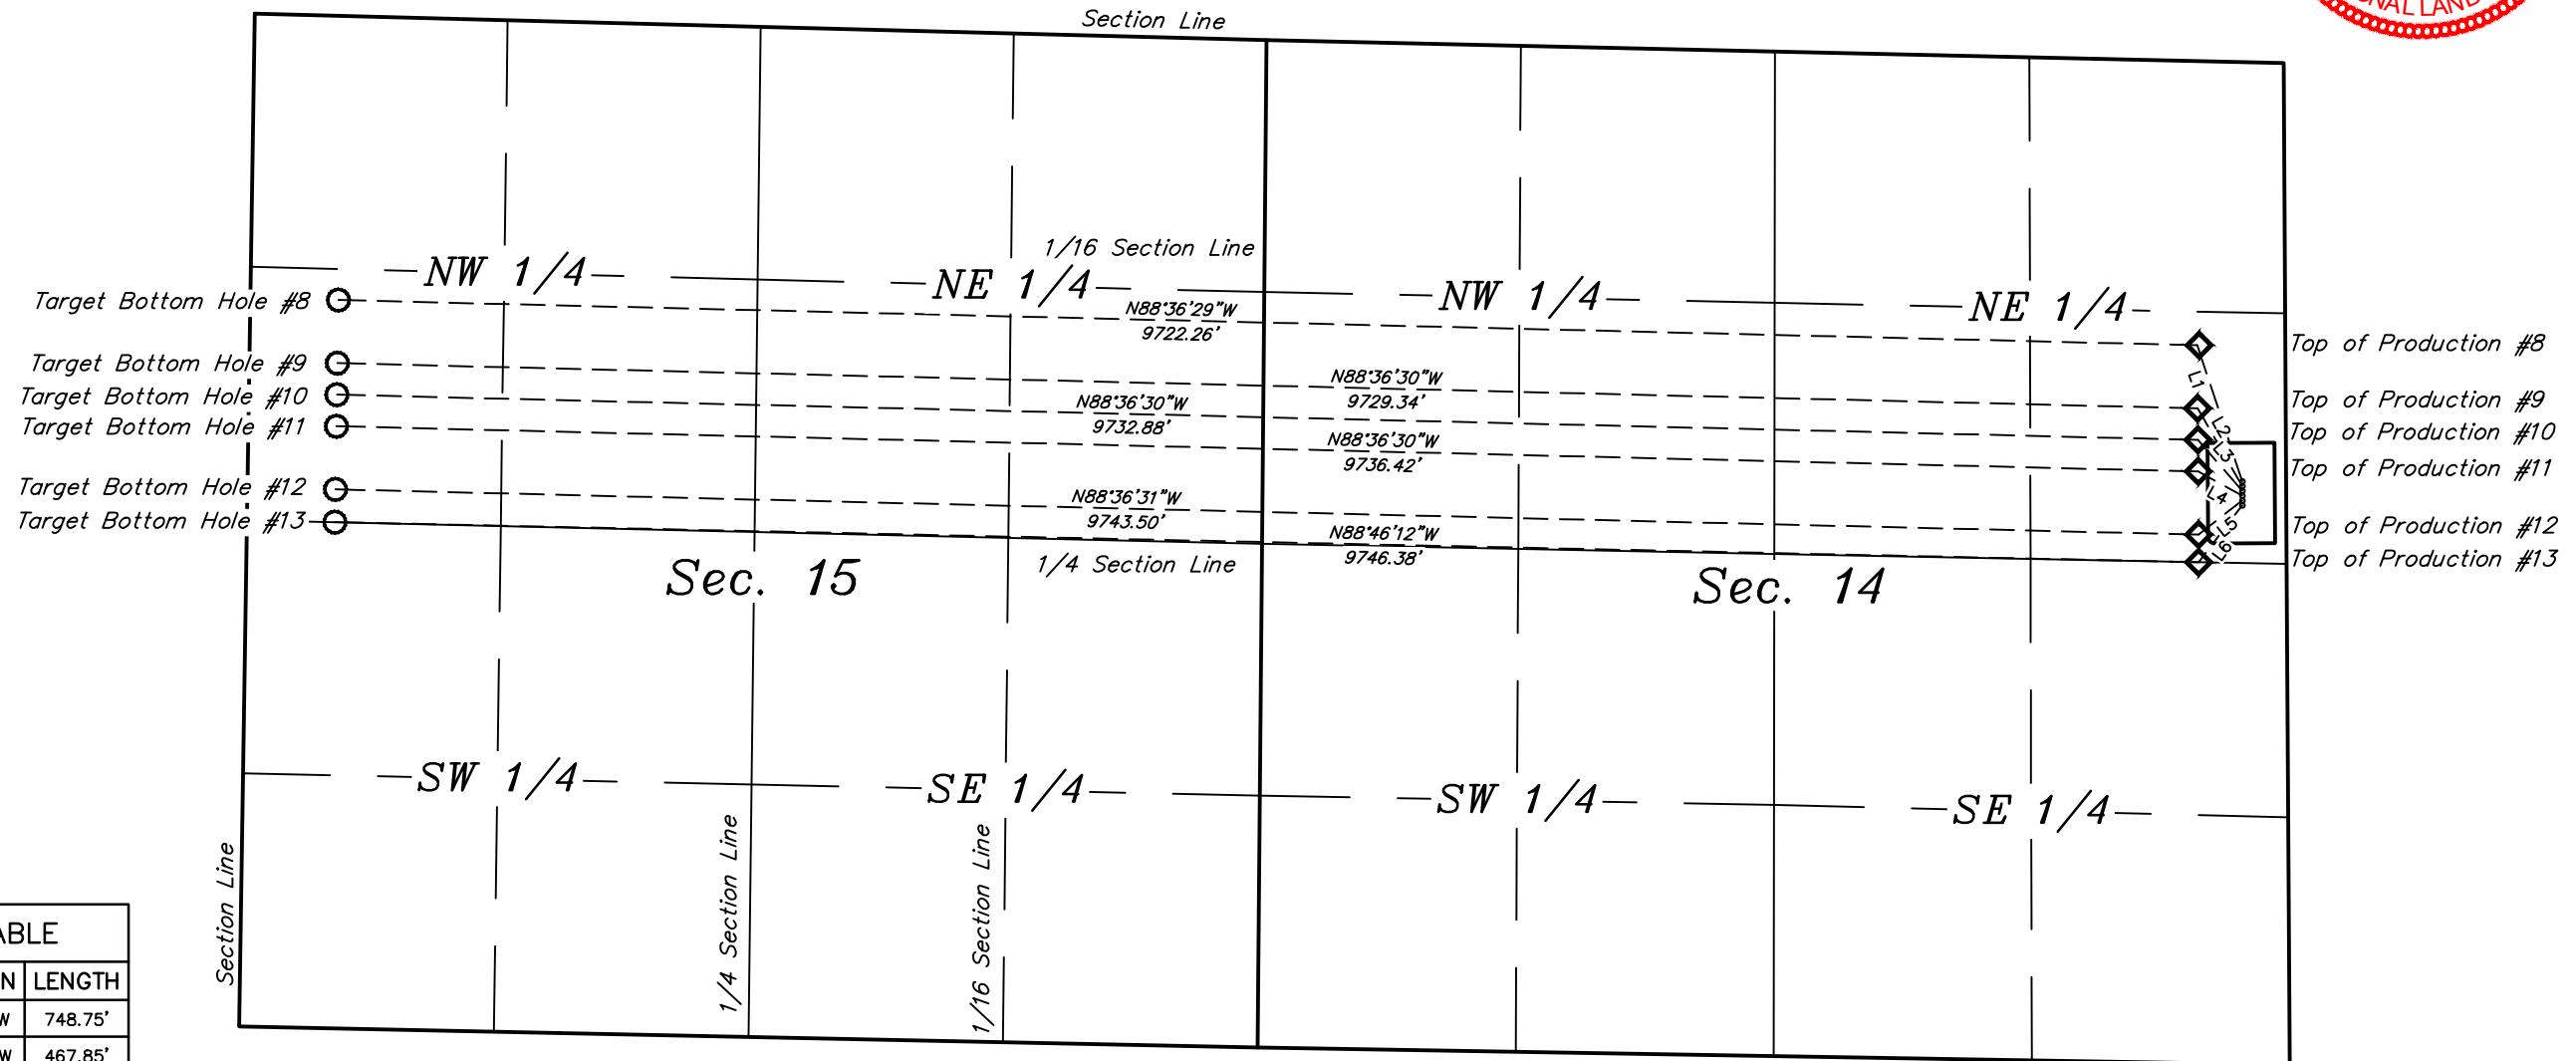

- WELLHEAD
- ◊ Top of Production
- Target Bottom Hole



## EXTRACTION OIL & GAS

BURROUGHS SOUTH #13, #12, #11, #10, #9 & #8  
SECTION 14, T7N, R65W, 6th P.M.  
SE 1/4 NE 1/4



UELS, LLC  
Corporate Office \* 85 South 200 East  
Vernal, UT 84078 \* (435) 789-1017

DRAWN BY: K.B.	DATE DRAWN: 06-25-14
SCALE: 1" = 1000'	REVISED: 09-30-14 J.W.

MULTI-WELL PLAN

FIGURE #6