


LINE TABLE			LINE TABLE		
LINE	DIRECTION	LENGTH	LINE	DIRECTION	LENGTH
L1	S01°W	430'	L9	N01°E	15'
L2	N89°W	167'	L10	N85°E	12'
L3	S66°W	440'	L11	N86°E	267'
L4	S89°W	353'	L12	S89°E	486'
L5	S86°W	588'	L13	S87°E	707'
L6	N82°W	507'	L14	S89°E	471'
L7	WEST	268'	L15	S76°E	218'
L8	N05°E	268'	L16	S18°E	145'

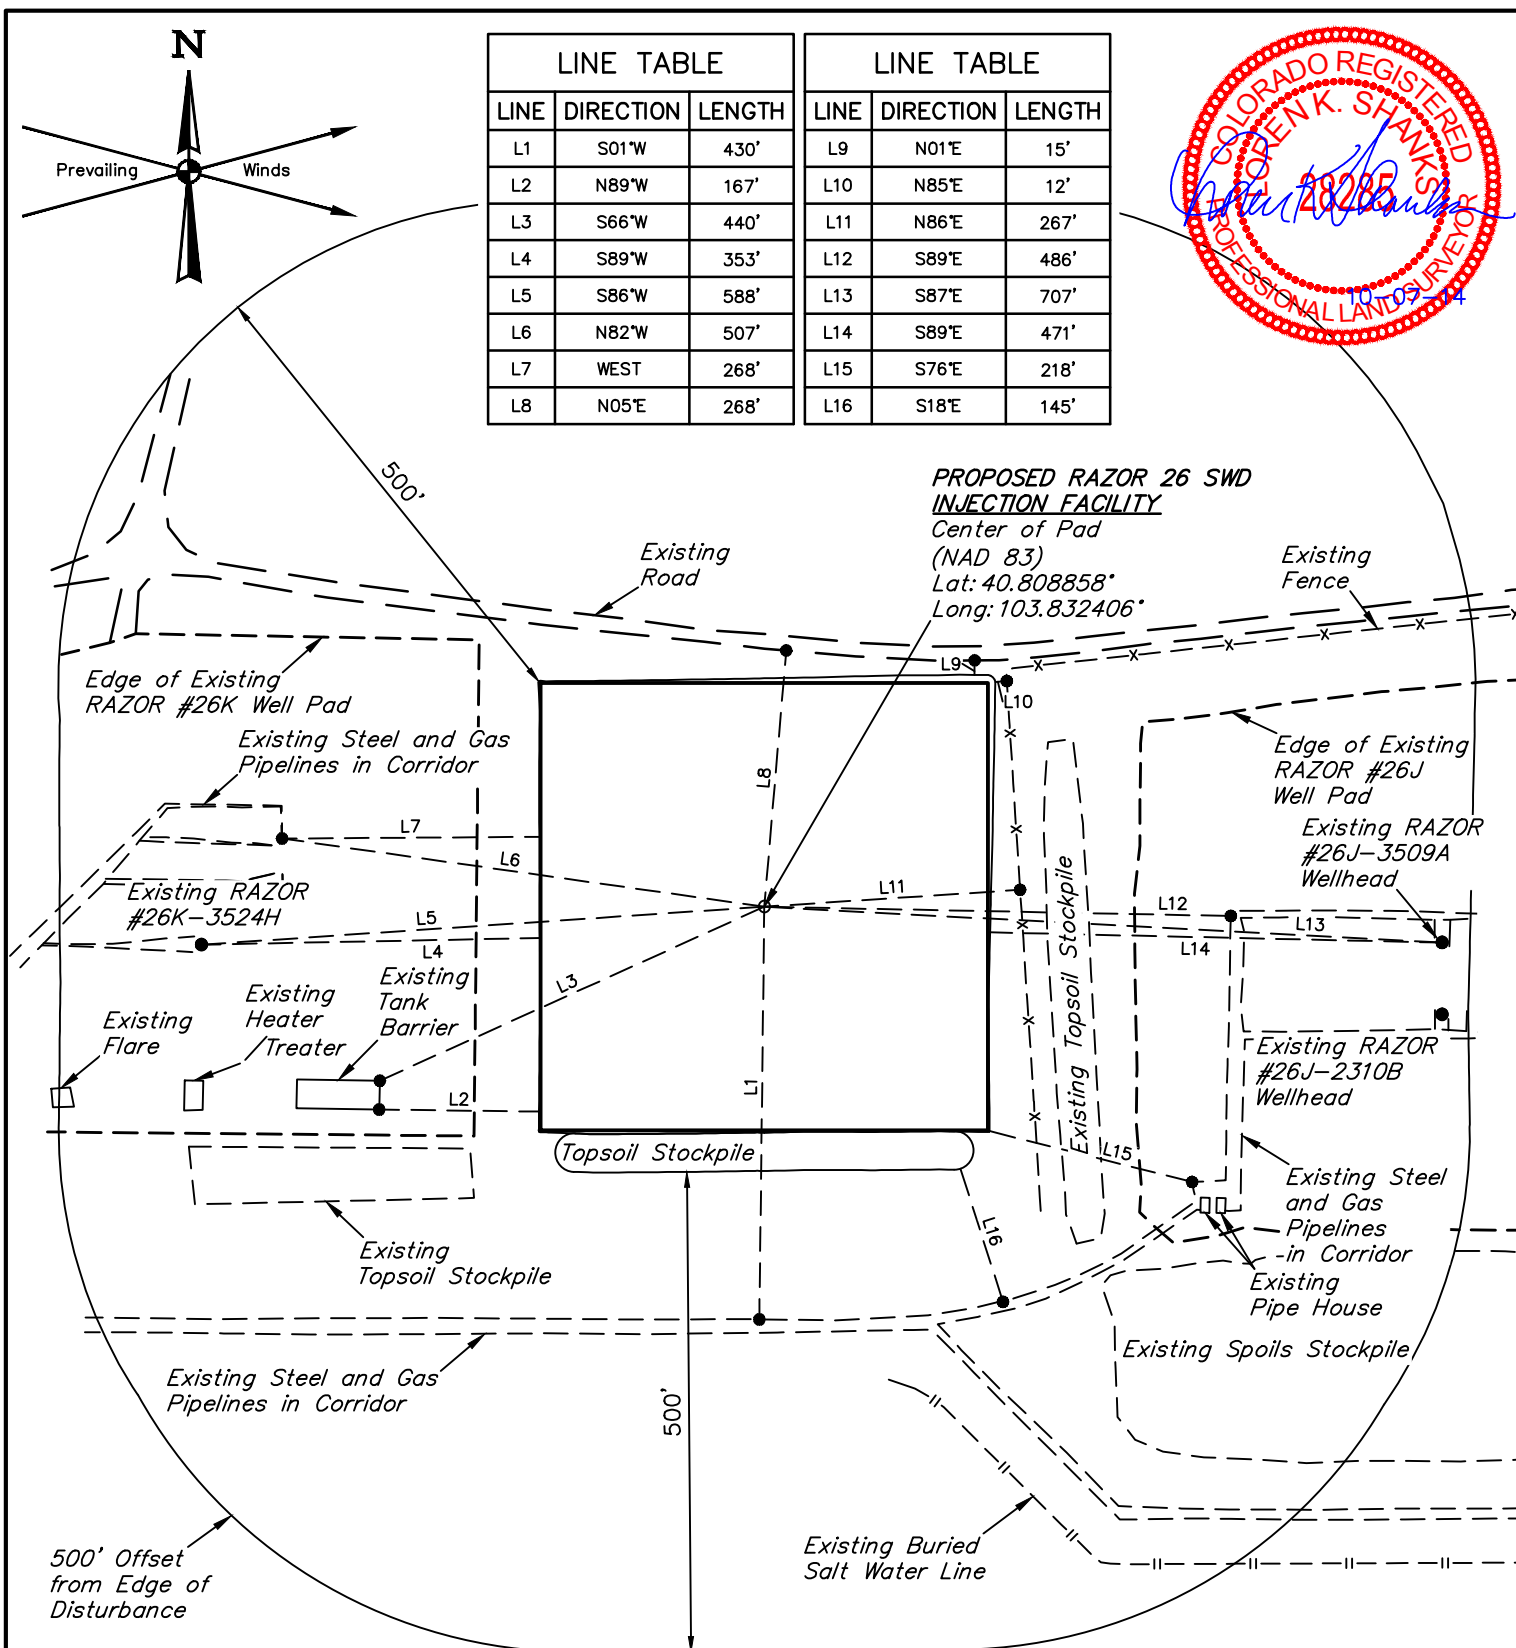

WHITING OIL & GAS CORP.

RAZOR 26 SWD INJECTION FACILITY
SECTION 26, T10N, R58W, 6th P.M.
2363' FSL 2567' FWL



UELS, LLC
Corporate Office * 85 South 200 East
Vernal, UT 84078 * (435) 789-1017

SURVEYED BY: DALLAS NIELSEN	SURVEY DATE: 09-18-14
DRAWN BY: J.S.	DATE DRAWN: 09-22-14
SCALE: 1" = 200'	REVISED: 10-06-14 J.W.

LOCATION DRAWING