


Section 32
T. 7 S., R 96 W

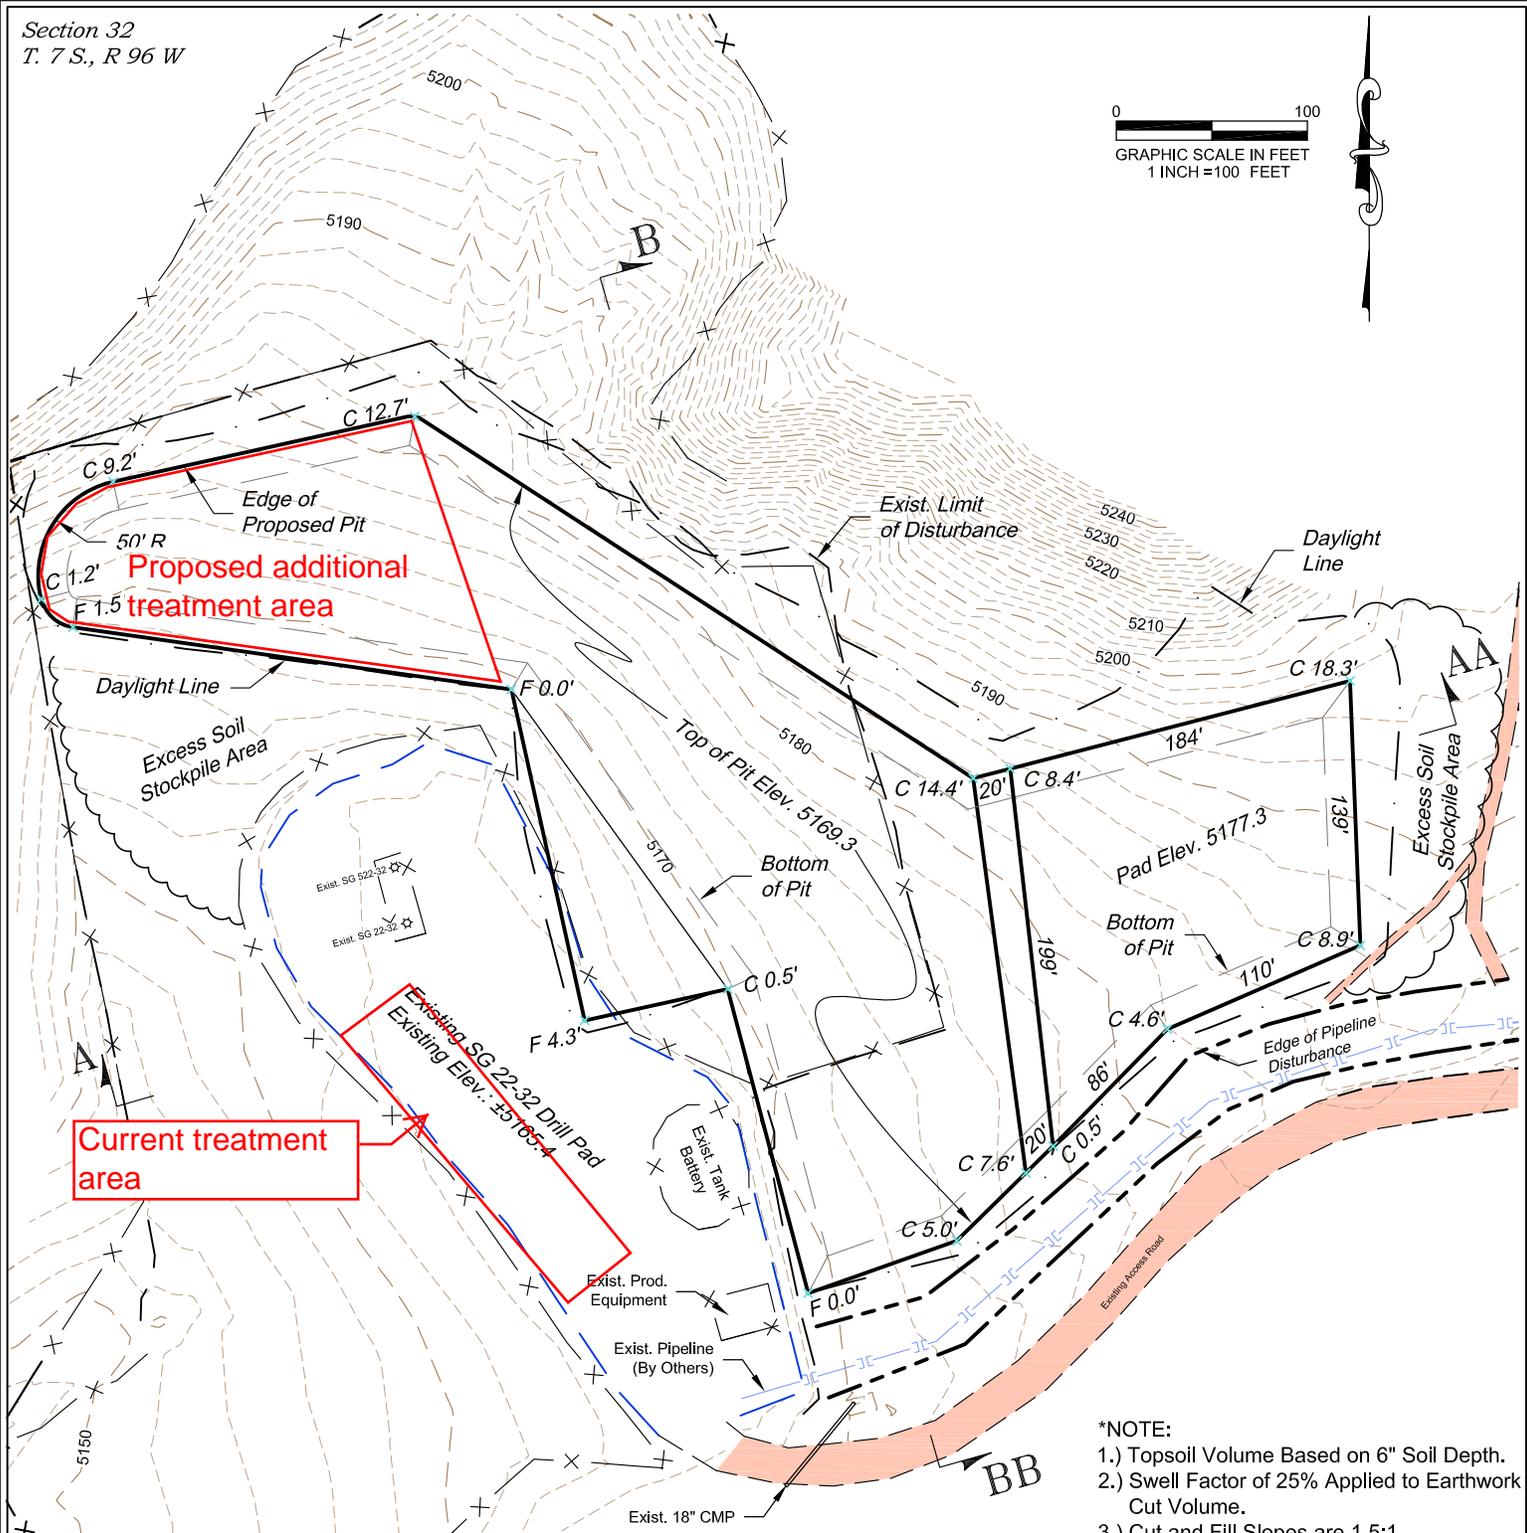

- *NOTE:**
- 1.) Topsoil Volume Based on 6" Soil Depth.
 - 2.) Swell Factor of 25% Applied to Earthwork Cut Volume.
 - 3.) Cut and Fill Slopes are 1.5:1.
 - 4.) Total Disturbed Area = ±7.45 ac.

EXISTING WELL DATA:

WELL	NORTHING	EASTING
SG 522-32	1579092.8	2255459.6
SG 22-32	1579063.6	2255466.1

ESTIMATED EARTHWORK QUANTITIES (cy)

ITEM	CUT	FILL	TOPSOIL	EXCESS
PAD	85208	780	1200	83225
PIT	0			0
TOTALS	85208	780	1200	83225

REVISED: 10/18/12

136 East Third Street
Rifle, Colorado 81650
Ph. (970) 625-2720
Fax (970) 625-2773

SCALE:	1" = 100'
DATE:	10/4/12
PLAT:	1 of 4
PROJECT:	Valley
DFT:	cws

Construction Plan Prepared for:
WPXENERGY WPX Energy Rocky Mountain, LLC

SG Cuttings Trench - Plat 1
CONSTRUCTION LAYOUT

K:\2012 WILLIAMS VALLEY\SG 22-32\SG 22-32 Cuttings Pad.dwg, 10/18/2012 10:45:09 AM