




PROPOSED SCALED FACILITY DRAWING

NGL C-9B

SECTION: 24
TOWNSHIP: 10N
RANGE: 61W

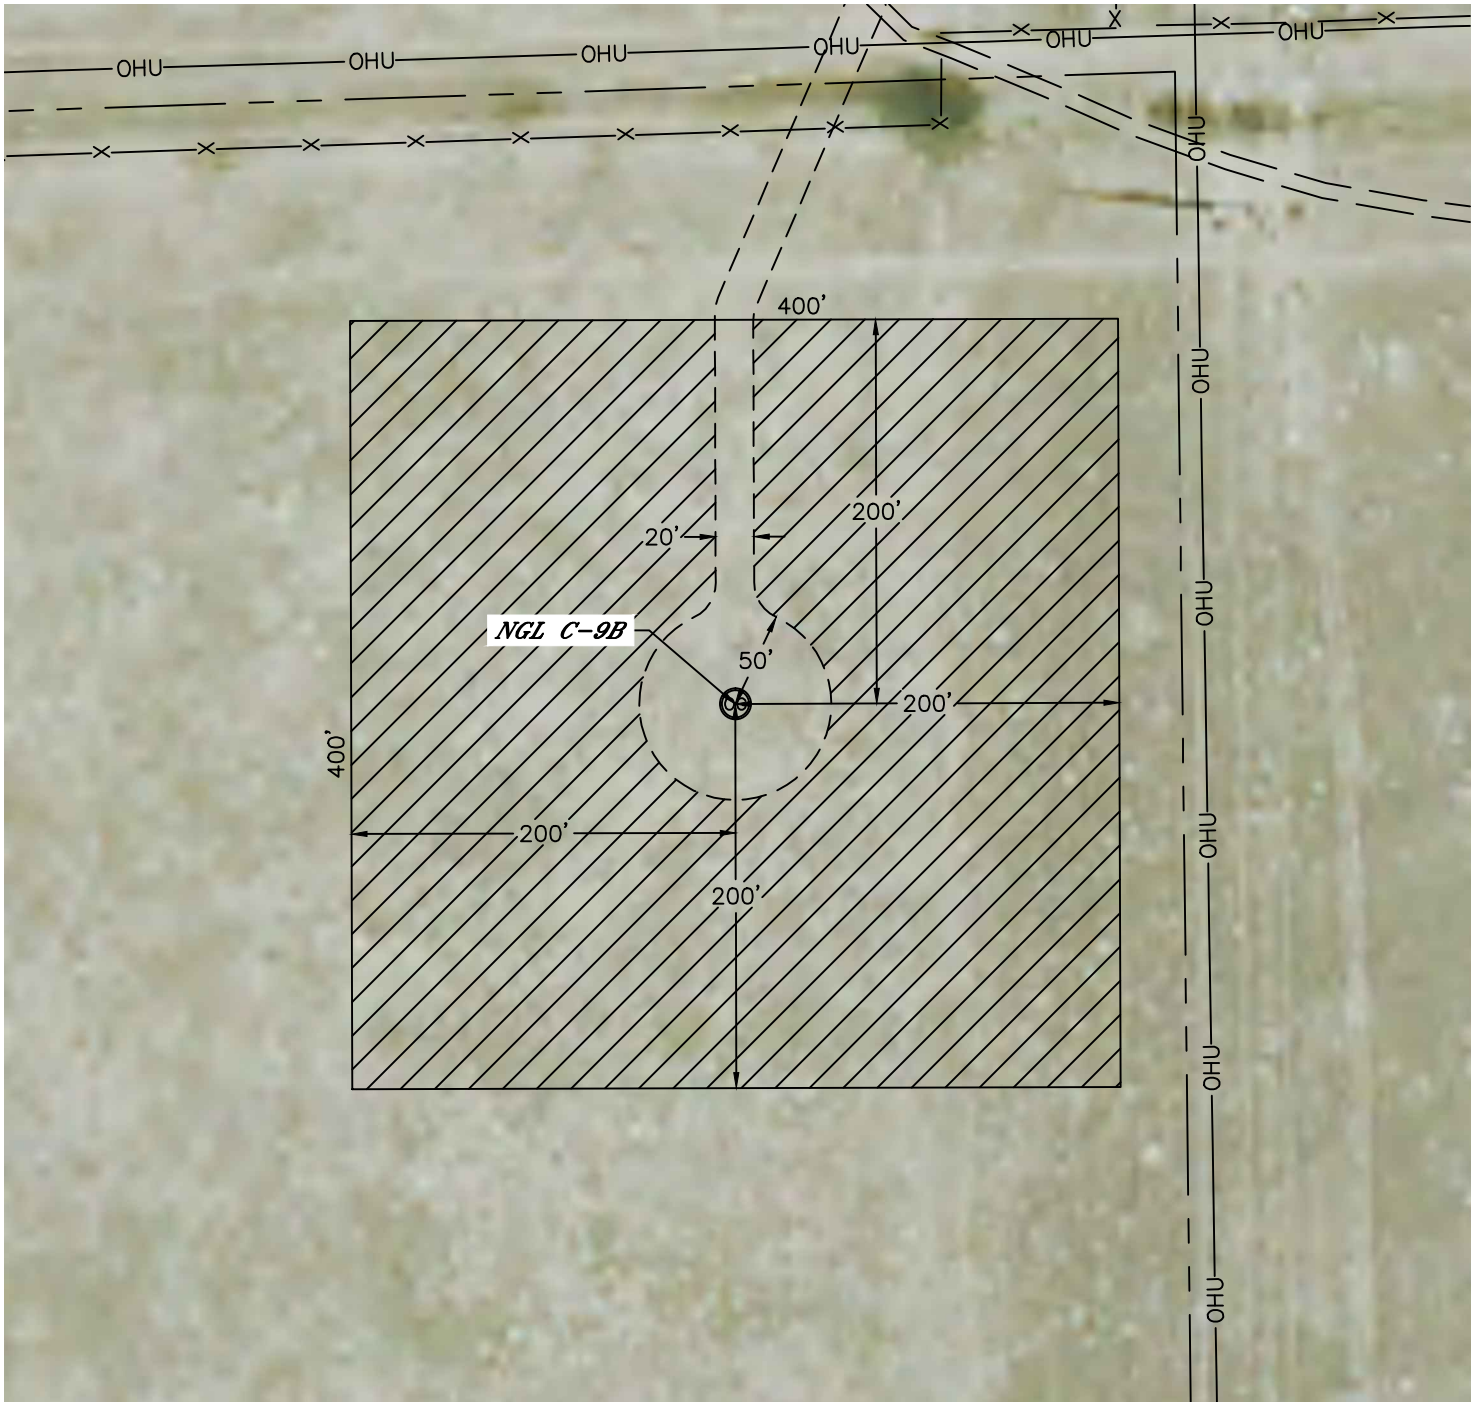

LEGEND

- PROPOSED WELL HEAD
- TANK BATTERY
- WATER TANK
- WATER VAULT
- SEPARATOR
- ECD
- METER
- VRU- VAPOR RECOVERY UNIT

TOTAL DISTURBED AREA OF LOCATION: ±3.7 ACRES
TOTAL SIZE OF LOCATION AFTER RECLAMATION: ±0.3 ACRES

