



\\SS200DE\Share\FES\Projects\1319-01_BONANZA\62M\dwg\WHITETAIL_F-4 MAP.dwg SAVED DATE 2014-11-04 11:46

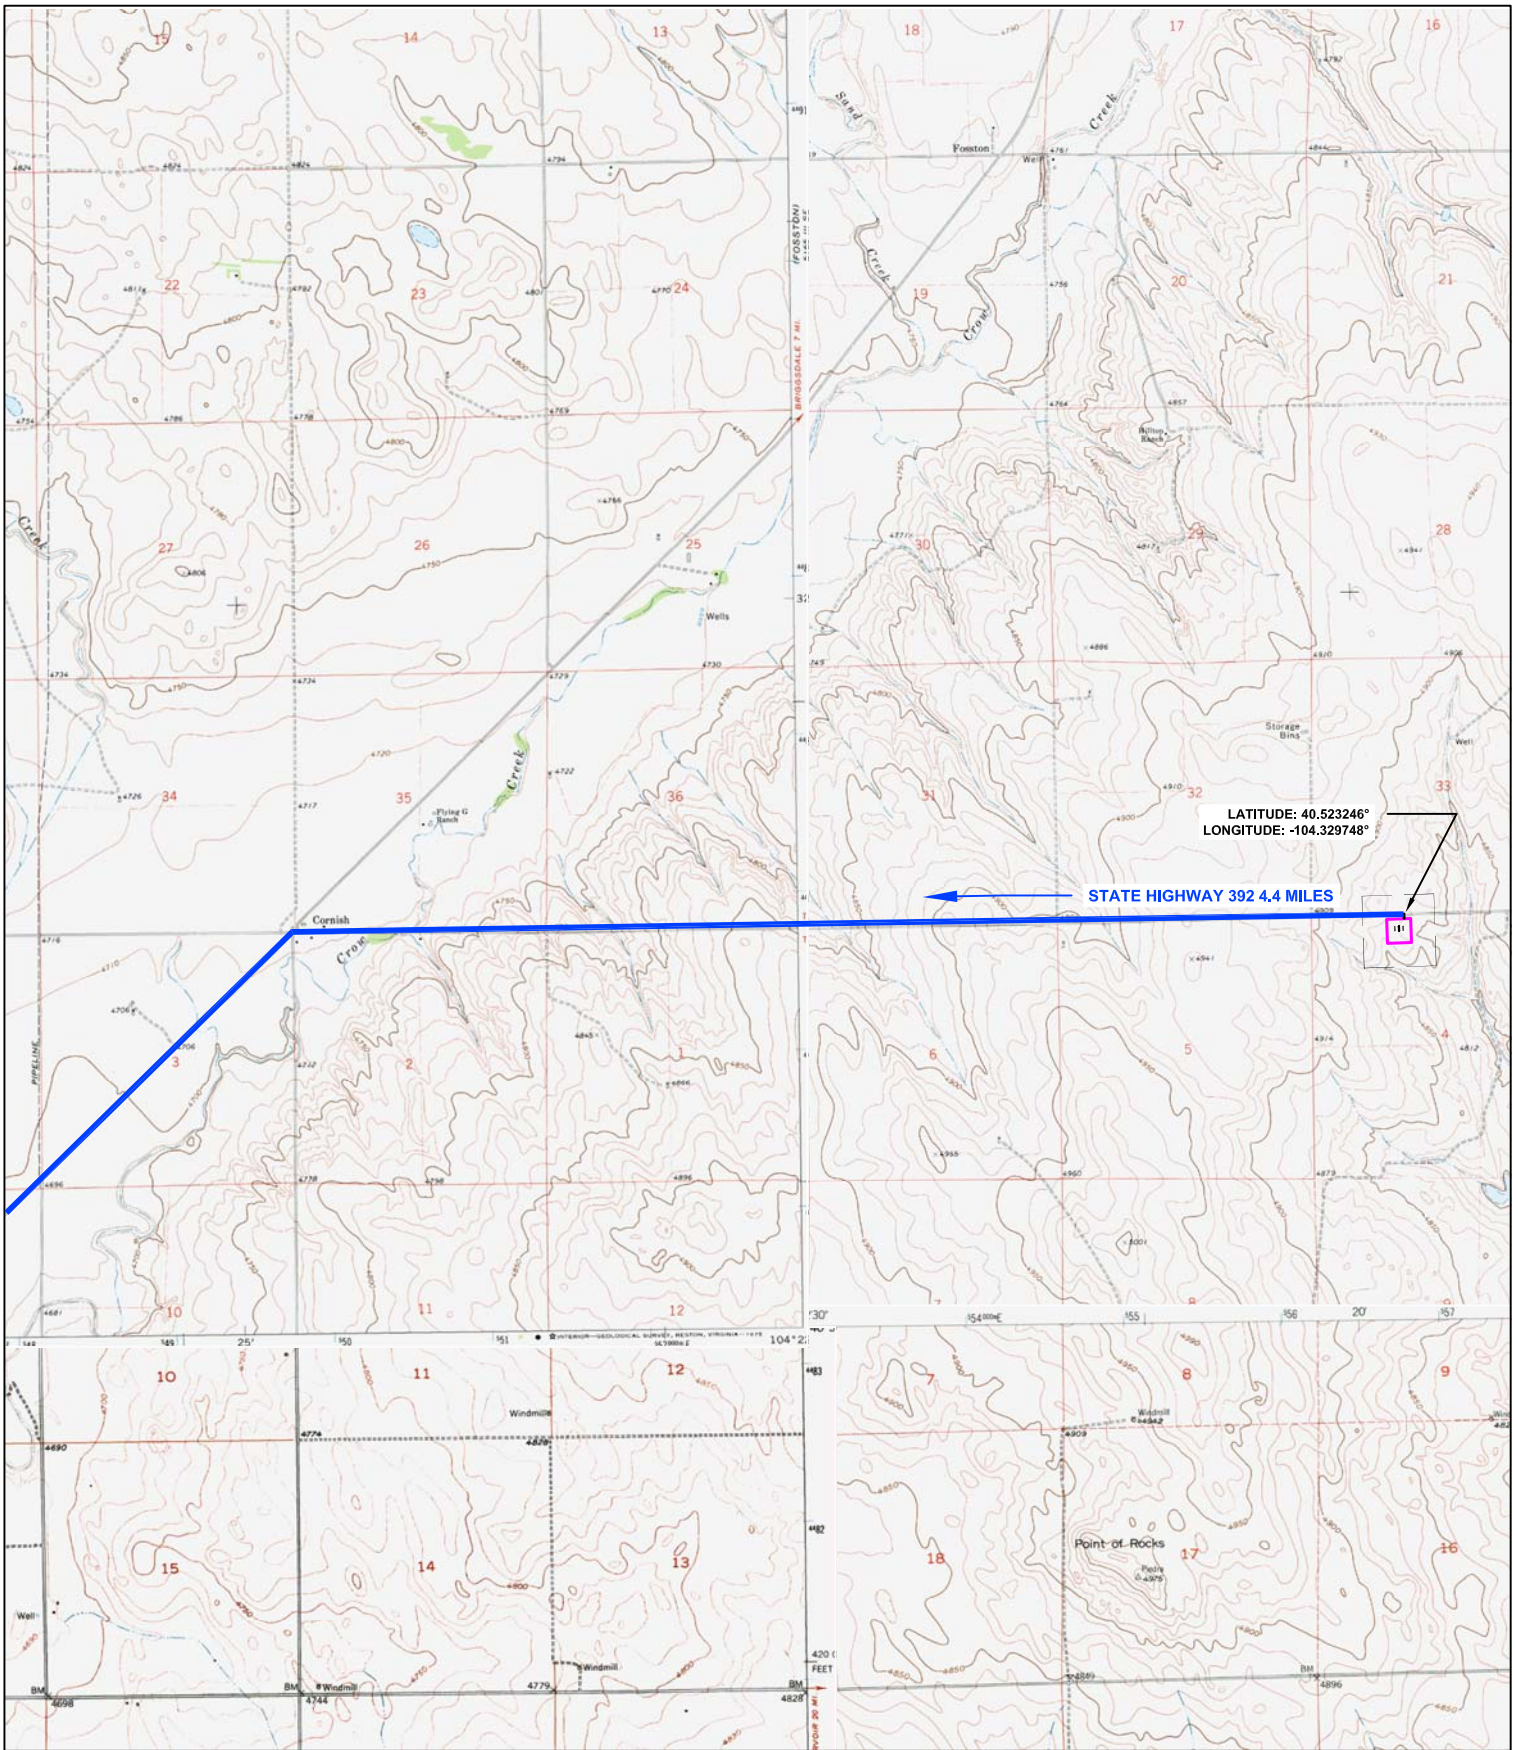

Fremont
ENGINEERING & SURVEYING
64 COAL MINE RD.
LANDER, WY 82520

Drawn By: MAM
Checked By: DAF
Date: 11-03-2014
Revision:
Date:
Explanation:

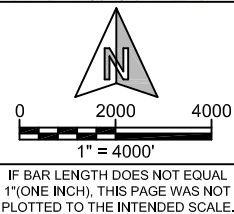

PROPOSED ACCESS

WHITETAIL F-4
NE $\frac{1}{4}$ NW $\frac{1}{4}$, SECTION 4,
T.6N., R.62W., 6th PM
WELD COUNTY, COLORADO



410 17TH STREET
DENVER, CO 80202
(720) 440-6100

SHEET
1
OF
1