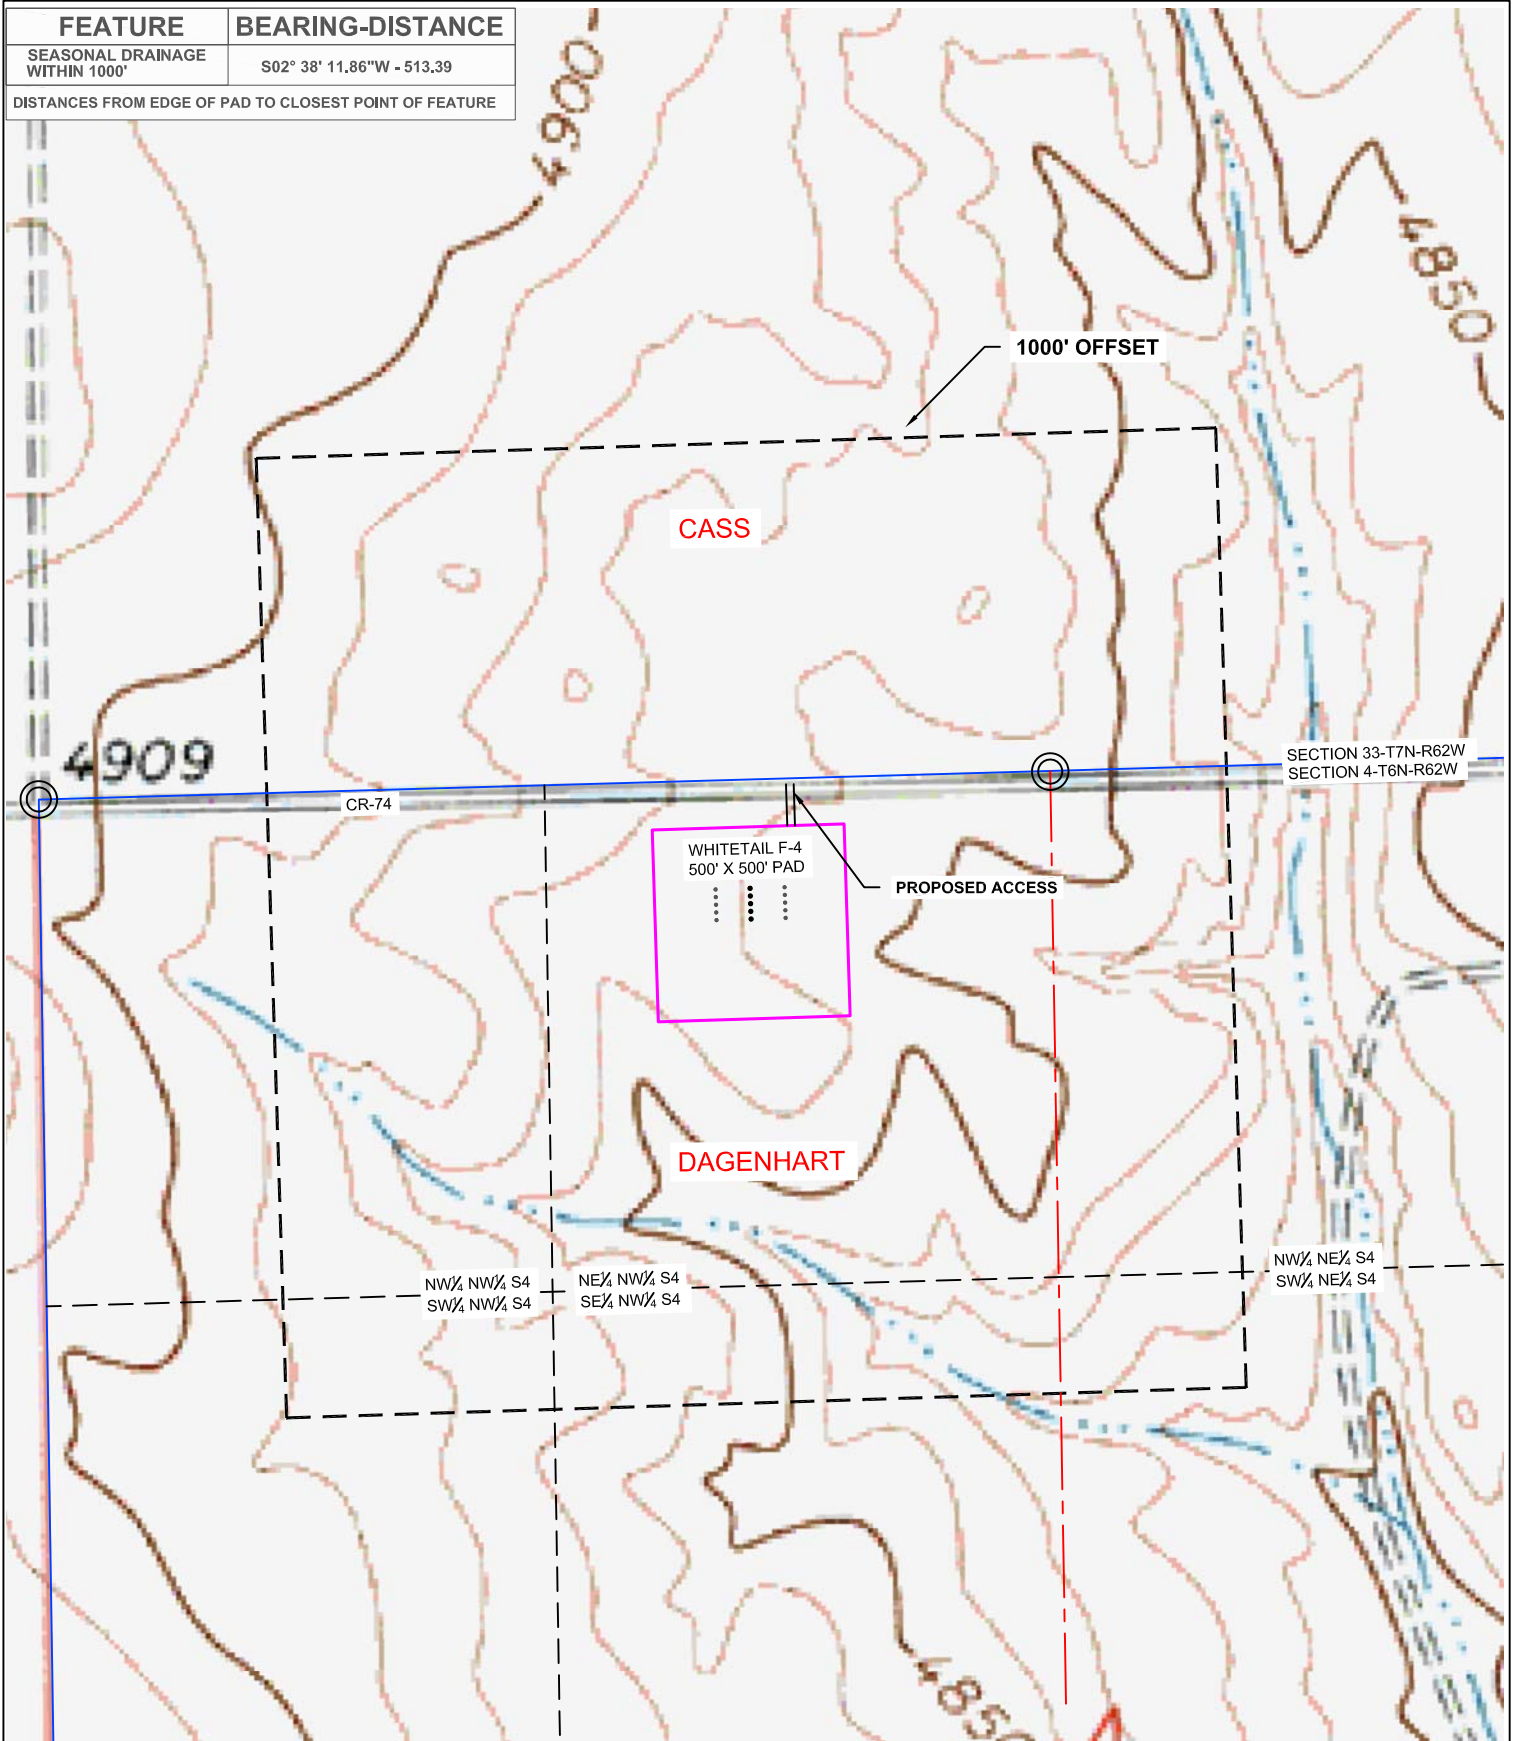

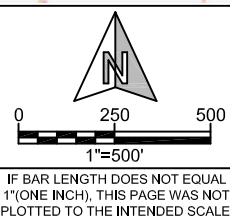
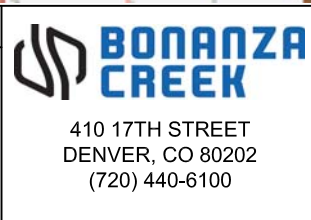


FEATURE	BEARING-DISTANCE
SEASONAL DRAINAGE WITHIN 1000'	S02° 38' 11.86"W - 513.39
DISTANCES FROM EDGE OF PAD TO CLOSEST POINT OF FEATURE	



 <p>Fremont ENGINEERING & SURVEYING 64 COAL MINE RD. LANDER, WY 82520</p>	Drawn By: MAM Checked By: DAF Date: 11-03-2014 Revision: Date: Explanation:	 <p>0 250 500 1"=500'</p> <p>IF BAR LENGTH DOES NOT EQUAL 1"(ONE INCH), THIS PAGE WAS NOT PLOTTED TO THE INTENDED SCALE.</p>	TOPOGRAPHIC MAP WHITETAIL F-4 NE $\frac{1}{4}$ NW $\frac{1}{4}$, SECTION 4, T.6N., R.62W., 6th PM WELD COUNTY, COLORADO	 <p>BONANZA CREEK 410 17TH STREET DENVER, CO 80202 (720) 440-6100</p>	SHEET 1 OF 1

\\SS200DE\A\Share\FES\Projects\1319-01_BONANZA\A\N-62W\dwg\WHITETAIL F-4 MAP.dwg SAVED DATE 2014-11-04 11:51