

- NOTES:**
- Flare pit is to be located a min. of 100' from the wellhead.
 - Round corners at 35' radius or as needed.
 - Construct diversion ditches as needed.
 - Contours shown at 2' intervals.

SOUTHWESTERN ENERGY PRODUCTION COMPANY



RAFTOPOULOS 8-94 #1-27H
SECTION 27, T8N, R94W, 6th P.M.
1324' FSL 2317' FEL



UELS, LLC
Corporate Office * 85 South 200 East
Vernal, UT 84078 * (435) 789-1017

DRAWN BY: A.R.	DATE DRAWN: 10-30-14
SCALE: 1" = 60'	REVISED: 12-02-14 M.O.B.
LOCATION LAYOUT	FIGURE #1

1" = 40'
X-Section
Scale
1" = 100'

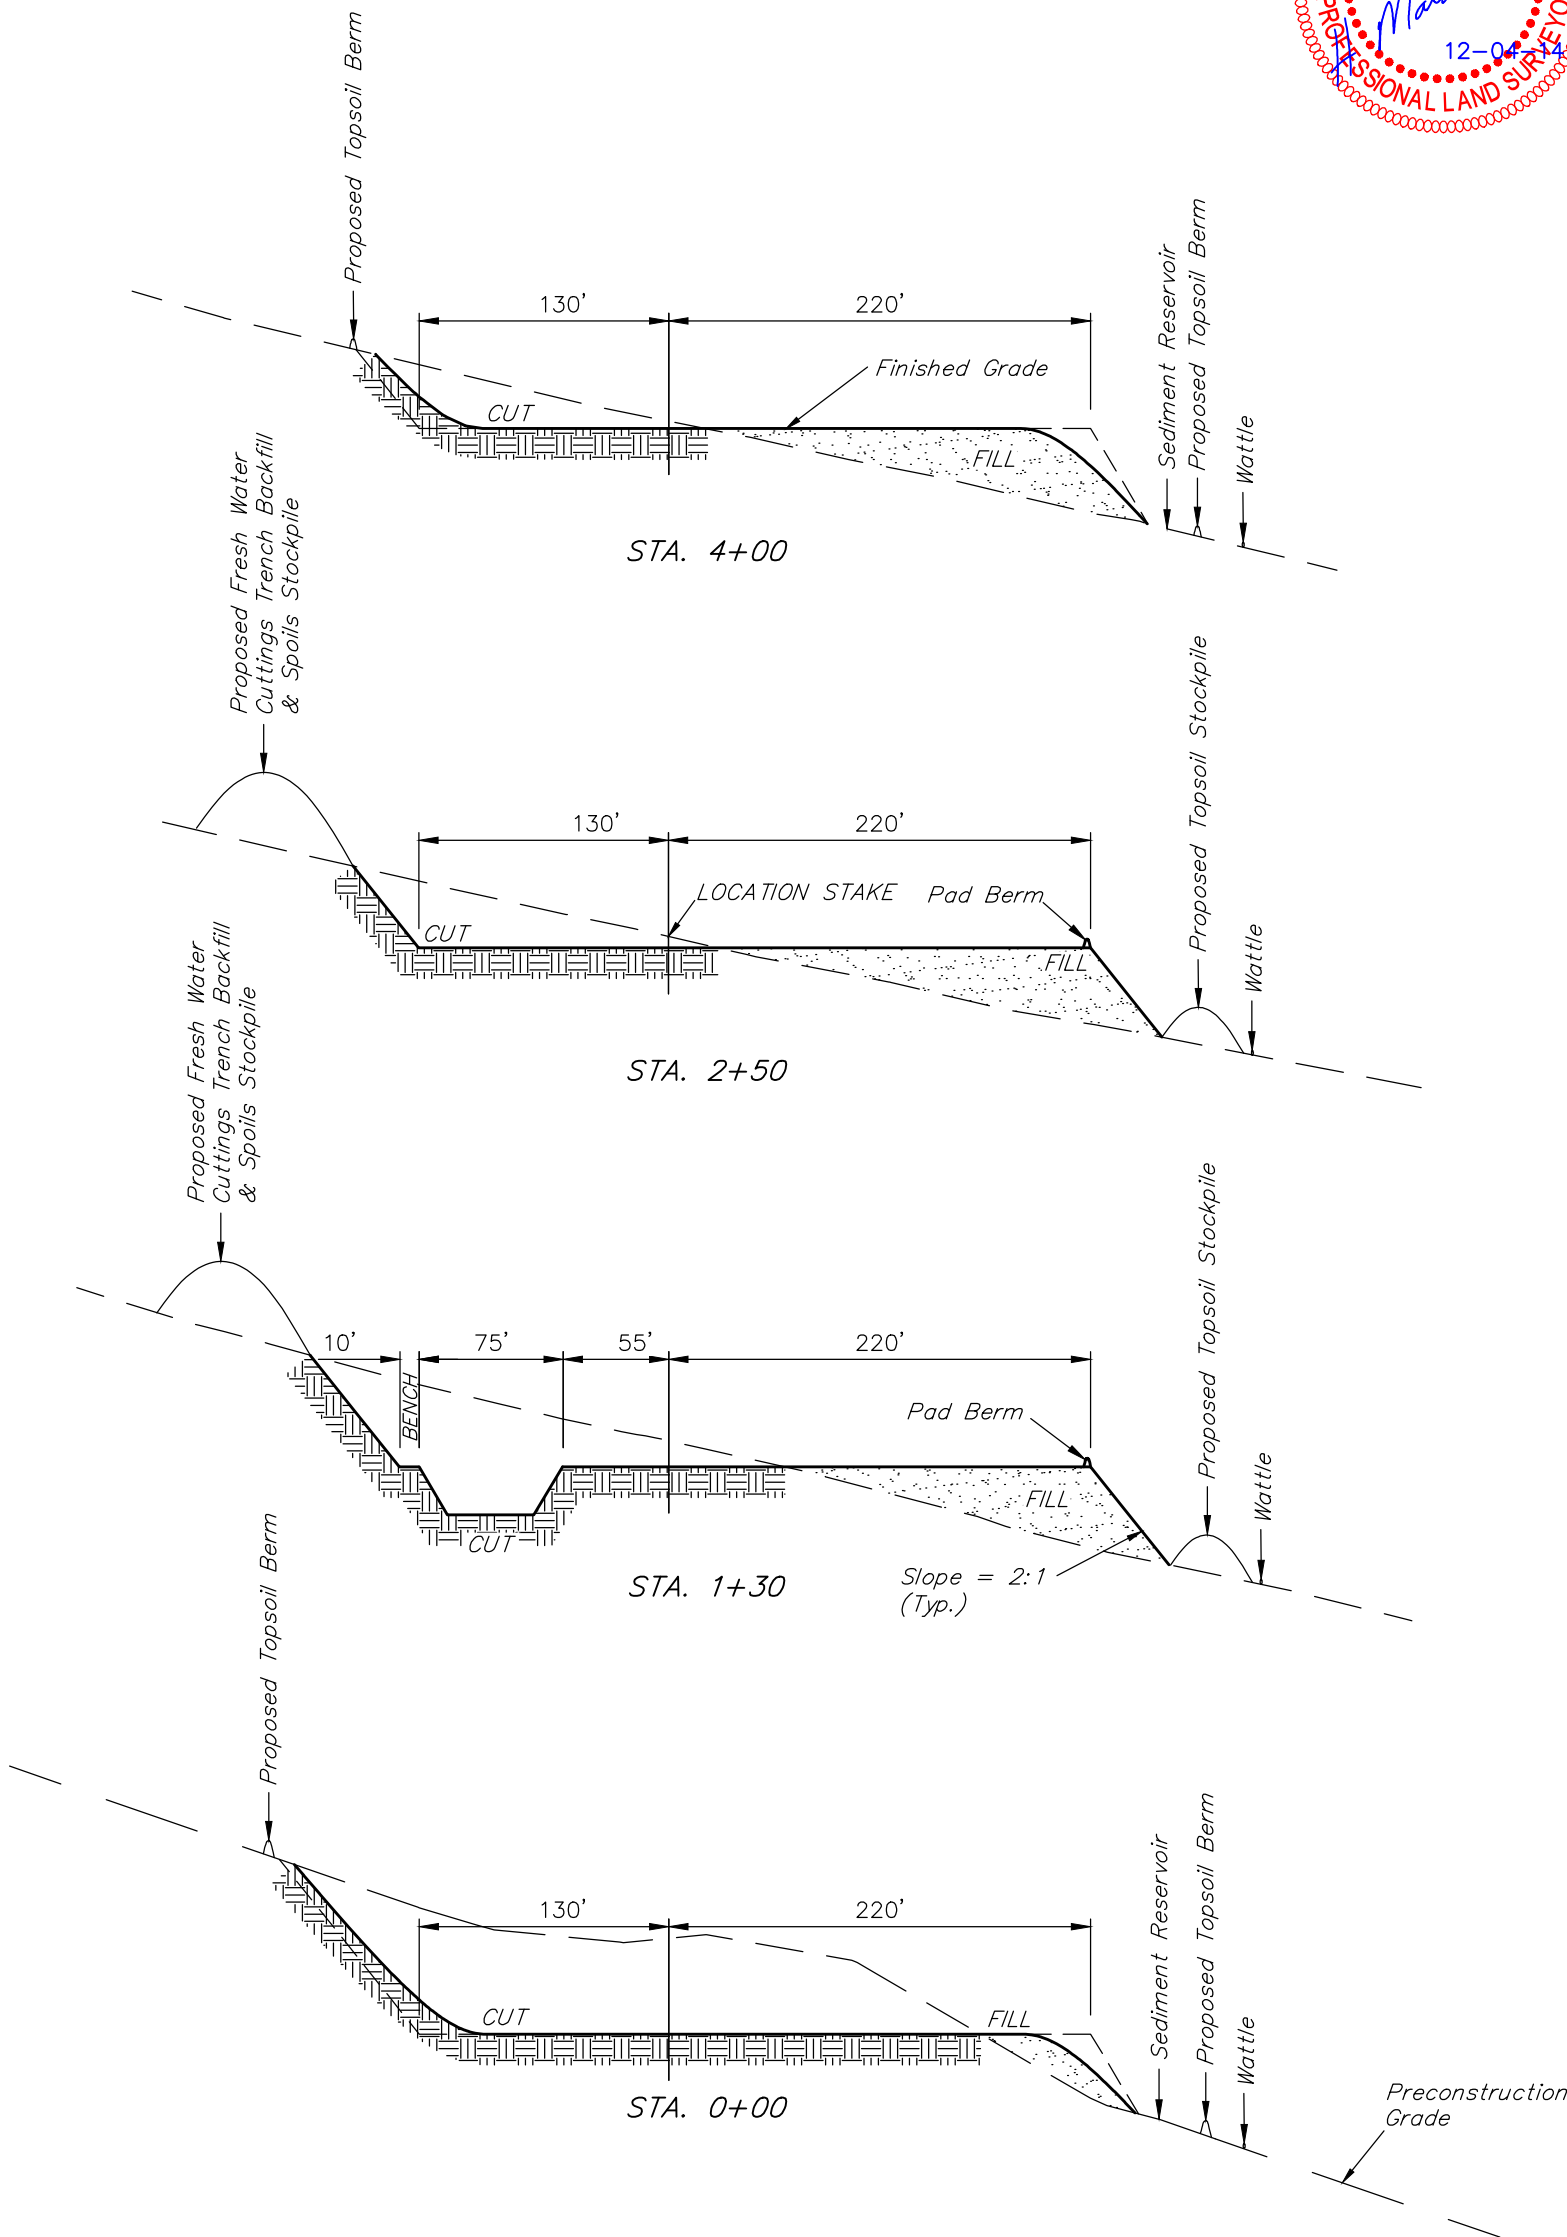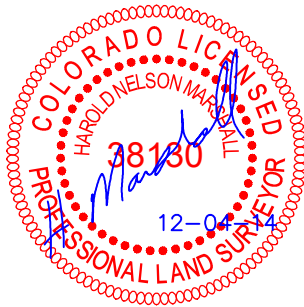

APPROXIMATE EARTHWORK QUANTITIES	
(6") TOPSOIL STRIPPING	3,640 Cu. Yds.
REMAINING LOCATION	38,470 Cu. Yds.
TOTAL CUT	42,110 Cu. Yds.
FILL	28,270 Cu. Yds.
EXCESS MATERIAL	13,840 Cu. Yds.
TOPSOIL	5,560 Cu. Yds.
EXCESS UNBALANCE (After Interim Rehabilitation)	8,280 Cu. Yds.

APPROXIMATE SURFACE DISTURBANCE AREAS		
	DISTANCE	ACRES
WELL SITE DISTURBANCE	NA	±6.299
ACCESS ROAD DISTURBANCE	6115'	±4.211
TOTAL SURFACE USE AREA		±10.510

- NOTES:
- Fill quantity includes 5% for compaction.
 - Calculations based on 6" of topsoil stripping.
 - Topsoil should not be stripped below finished grade on substructure area.


SOUTHWESTERN ENERGY PRODUCTION COMPANY


RAFTOPOULOS 8-94 #1-27H
SECTION 27, T8N, R94W, 6th P.M.
1324' FSL 2317' FEL



UELS, LLC
Corporate Office * 85 South 200 East
Vernal, UT 84078 * (435) 789-1017

DRAWN BY: A.R.	DATE DRAWN: 10-30-14
SCALE: AS SHOWN	REVISED: 12-02-14 M.O.B.
TYPICAL CROSS SECTIONS	FIGURE #2

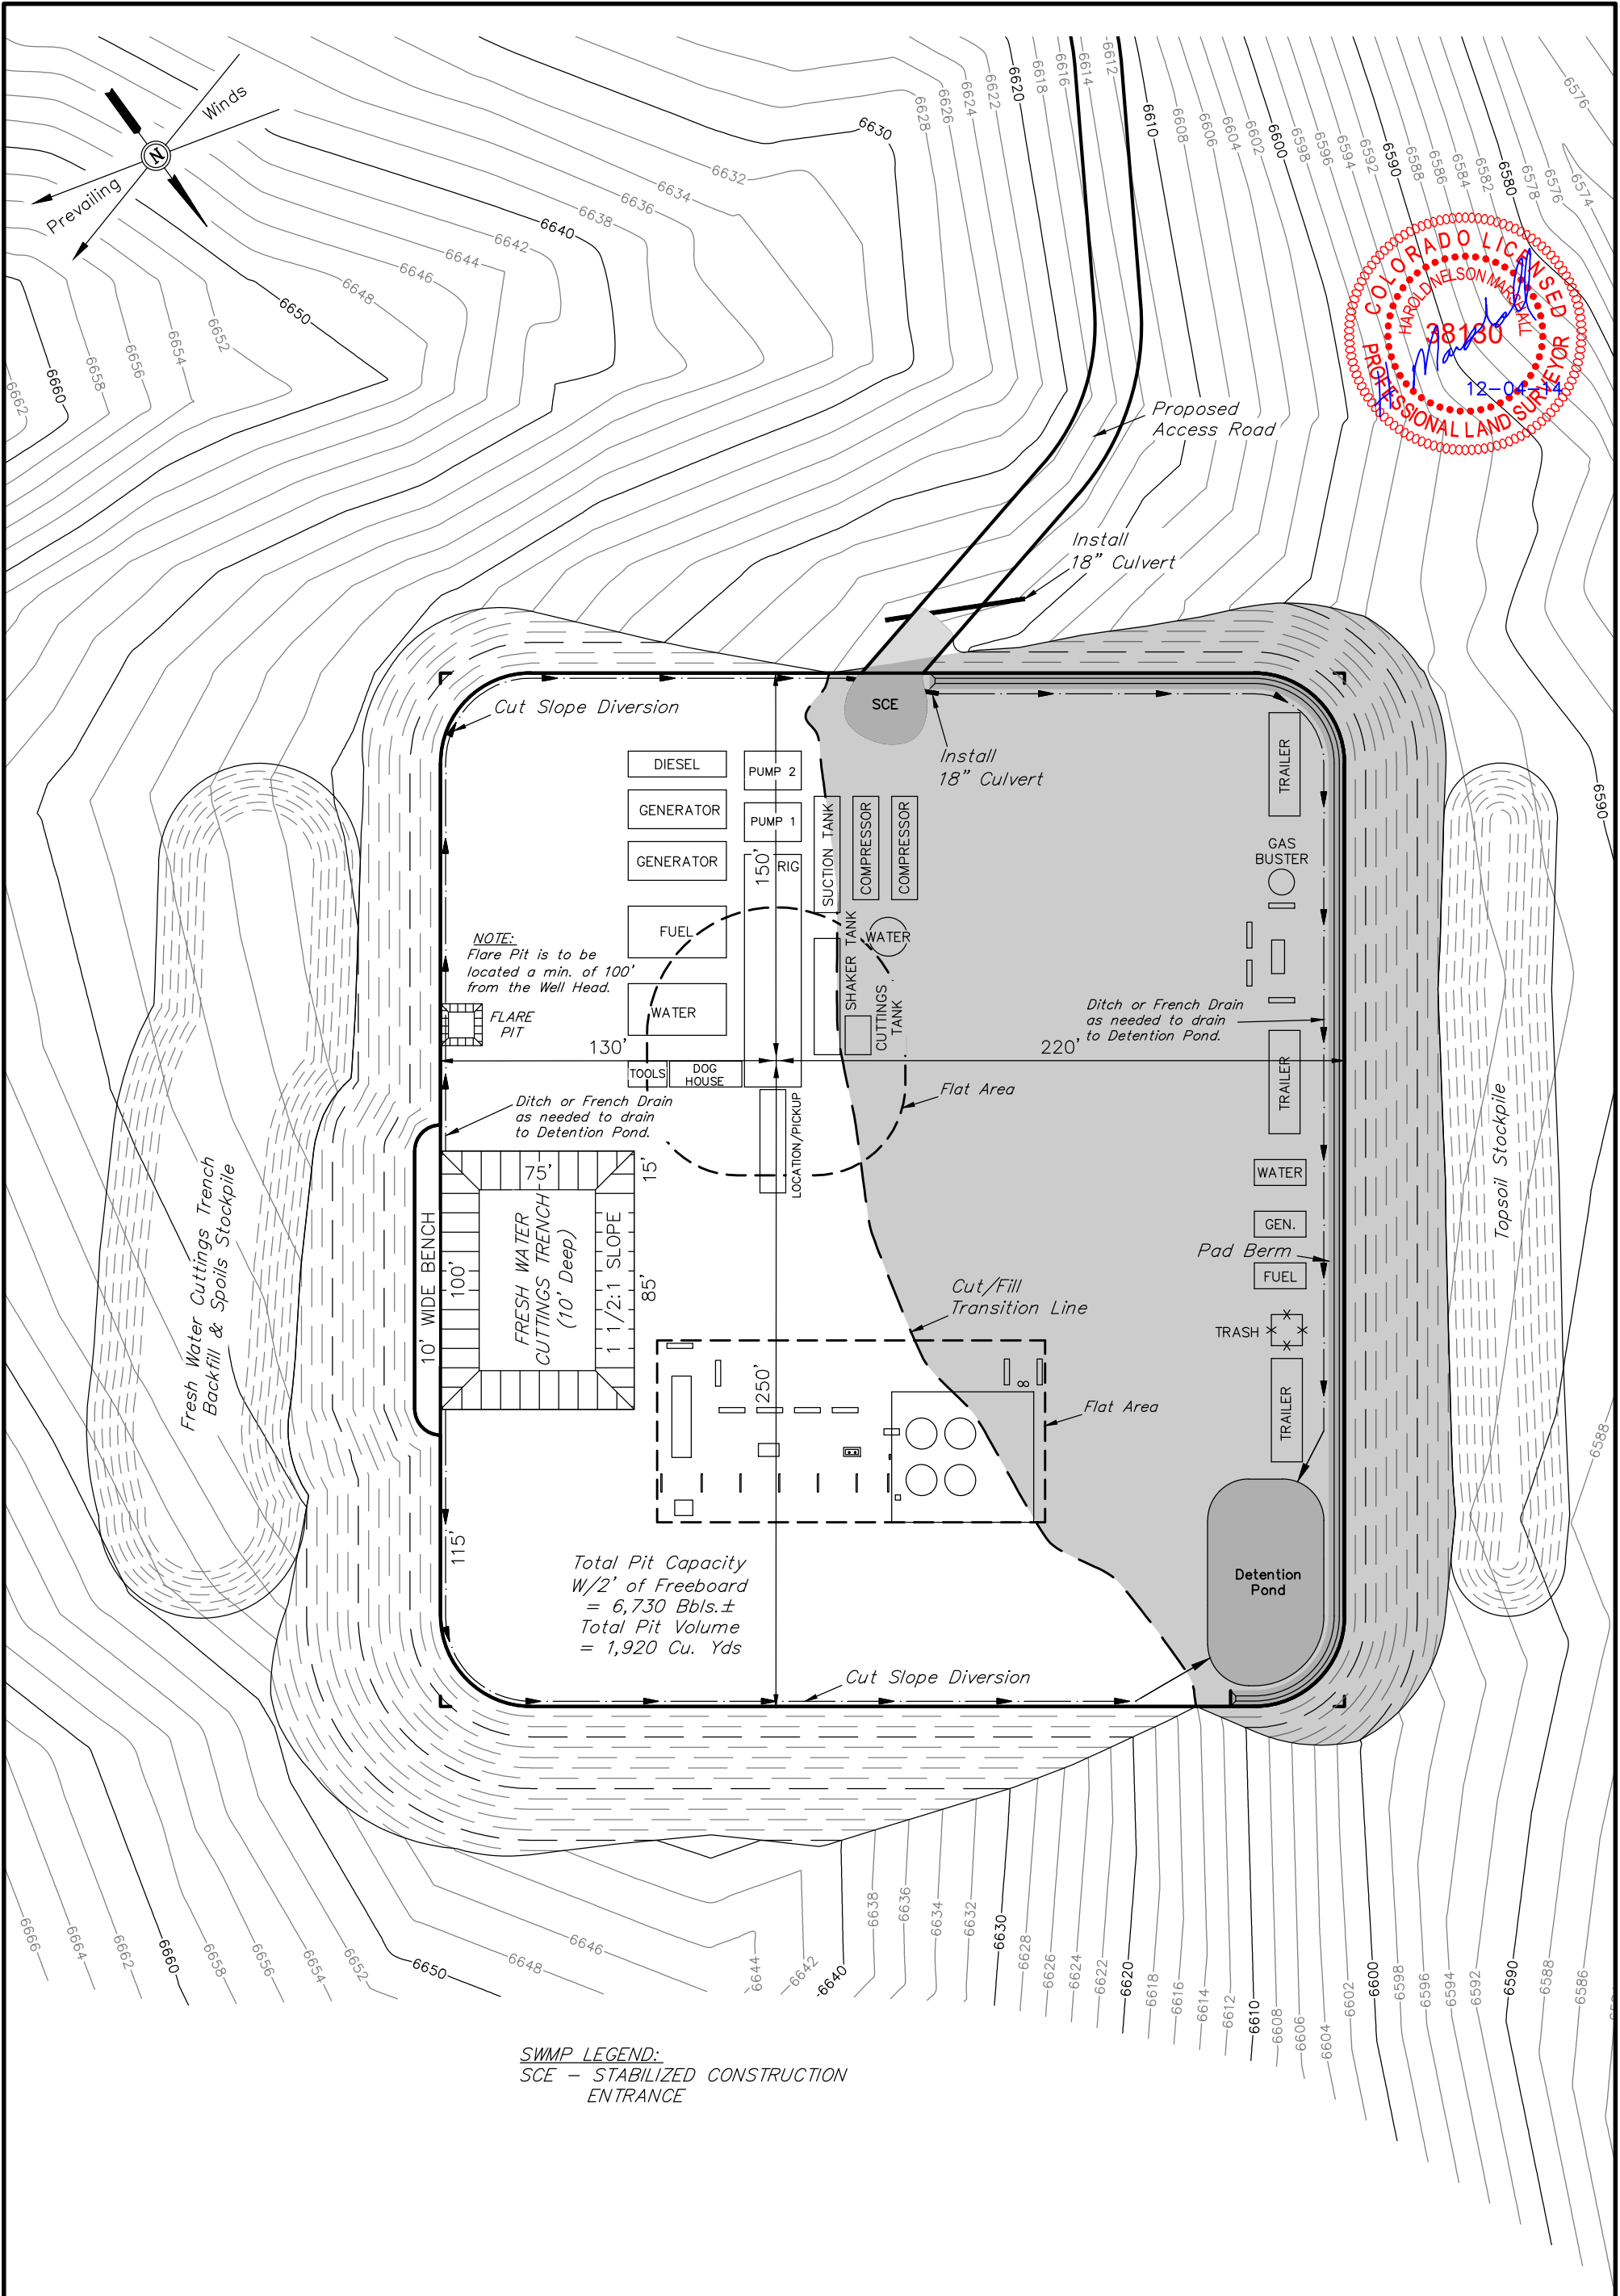

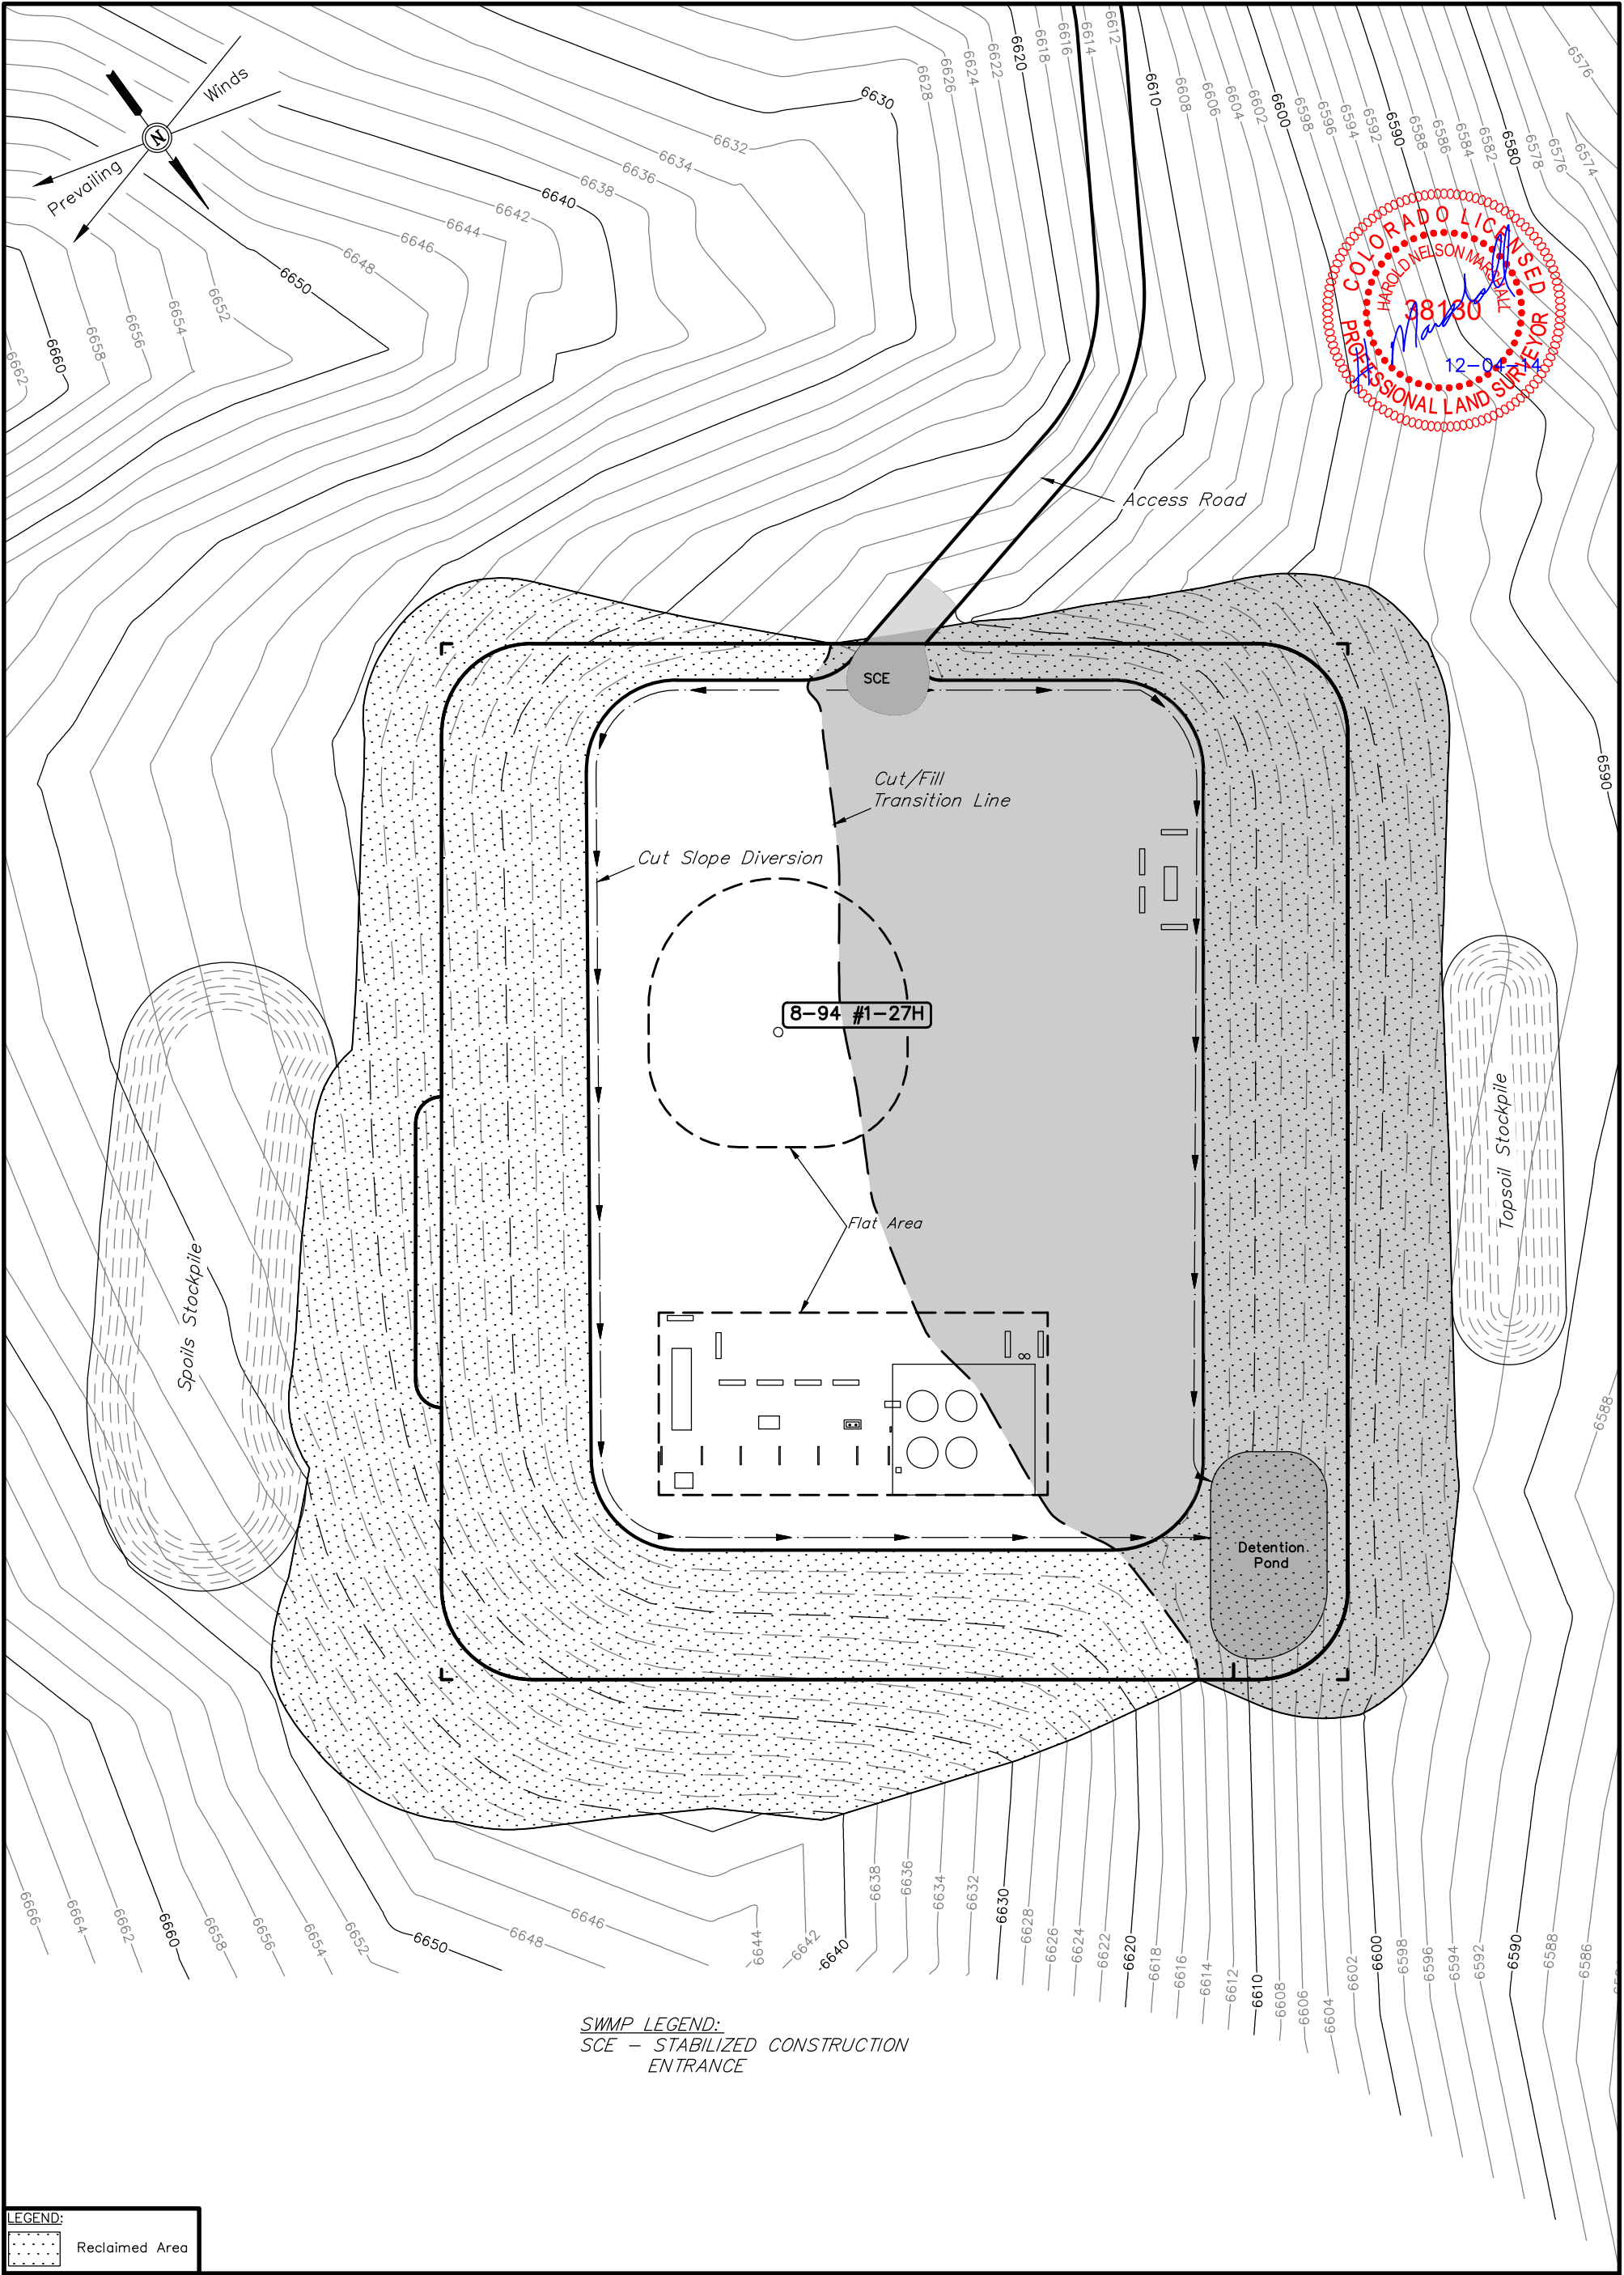

SWMP LEGEND:
SCE – STABILIZED CONSTRUCTION ENTRANCE

LEGEND:

 Reclaimed Area

APPROXIMATE UN-RECLAIMED ACREAGE = ±1.816 ACRES

NOTES:

- Contours shown at 2' intervals.


SOUTHWESTERN ENERGY PRODUCTION COMPANY

RAFTOPOULOS 8-94 #1-27H
SECTION 27, T8N, R94W, 6th P.M.
1324' FSL 2317' FEL



UELS, LLC
Corporate Office * 85 South 200 East
Vernal, UT 84078 * (435) 789-1017

DRAWN BY: A.R.	DATE DRAWN: 10-30-14
SCALE: 1" = 60'	REVISED: 12-02-14 M.O.B.
RECLAMATION DIAGRAM	FIGURE #4

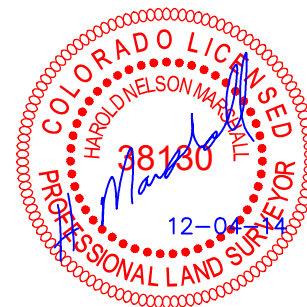

NOTES:

SOUTHWESTERN ENERGY PRODUCTION COMPANY

**RAFTOPOULOS 8-94 #1-27H
SECTION 27, T8N, R94W, 6th P.M.
1324' FSL 2317' FEL**



UELS, LLC
Corporate Office * 85 South 200 East
Vernal, UT 84078 * (435) 789-1017

DRAWN BY: A.R.	DATE DRAWN: 10-30-14
SCALE: 1" = 200'	REVISED: 12-02-14 M.O.B.
LOCATION DRAWING DETAIL	FIGURE #5A