
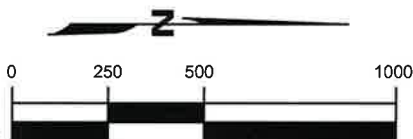


# ACCESS ROAD DRAWING

SECTION 32, TOWNSHIP 1 NORTH, RANGE 67 WEST, 6TH P.M.

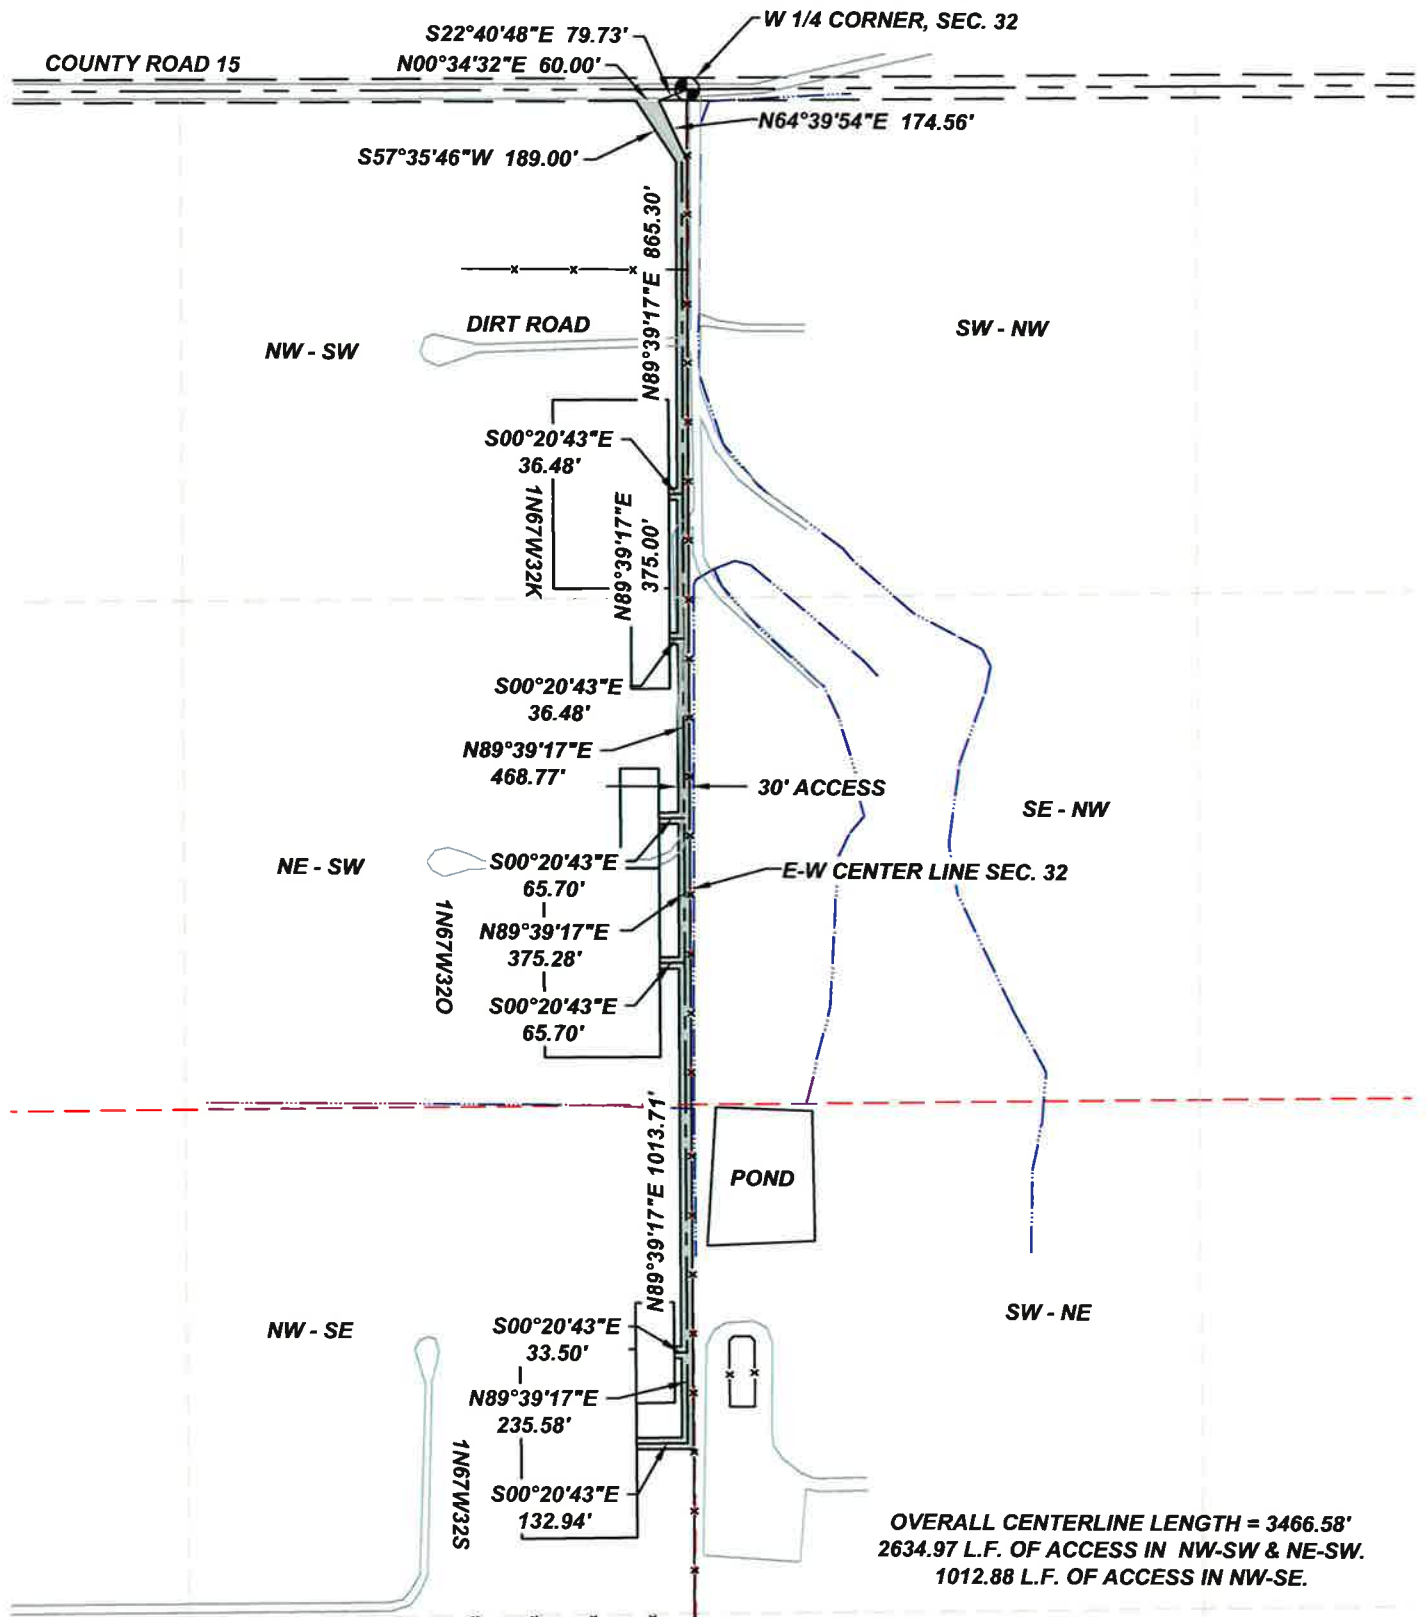

FIELD DATE  
06/11/2014

EXHIBIT DATE  
07/10/2014

SCALE:  
1"=600'

SCALE: 1"=500'

PROJ. No.  
34481

Dwg. No.  
JACOBUCCI.dwg



SURVEYING AND MAPPING LLC (SAM)  
 555 Zang St., Suite 210  
 Lakewood CO. 80228  
 Ph: (303) 988-5852  
 Fax: (303) 988-2195  
 EMAIL: SAM@SAM.BIZ

JACOBUCCI 1N67W32K, 1N67W32O, 1N67W32S

LOCATION:

SECTION 32, T1N, R67W, 6TH P.M.  
 WELD COUNTY, COLORADO

DRAWN BY:  
TWK

CHECKED BY:  
T. CARLSON

SHEET No.  
1 OF 1