


# TEMPORARY WATER STORAGE FACILITY AND COMPLETION SUPPORT EQUIPMENT SITE

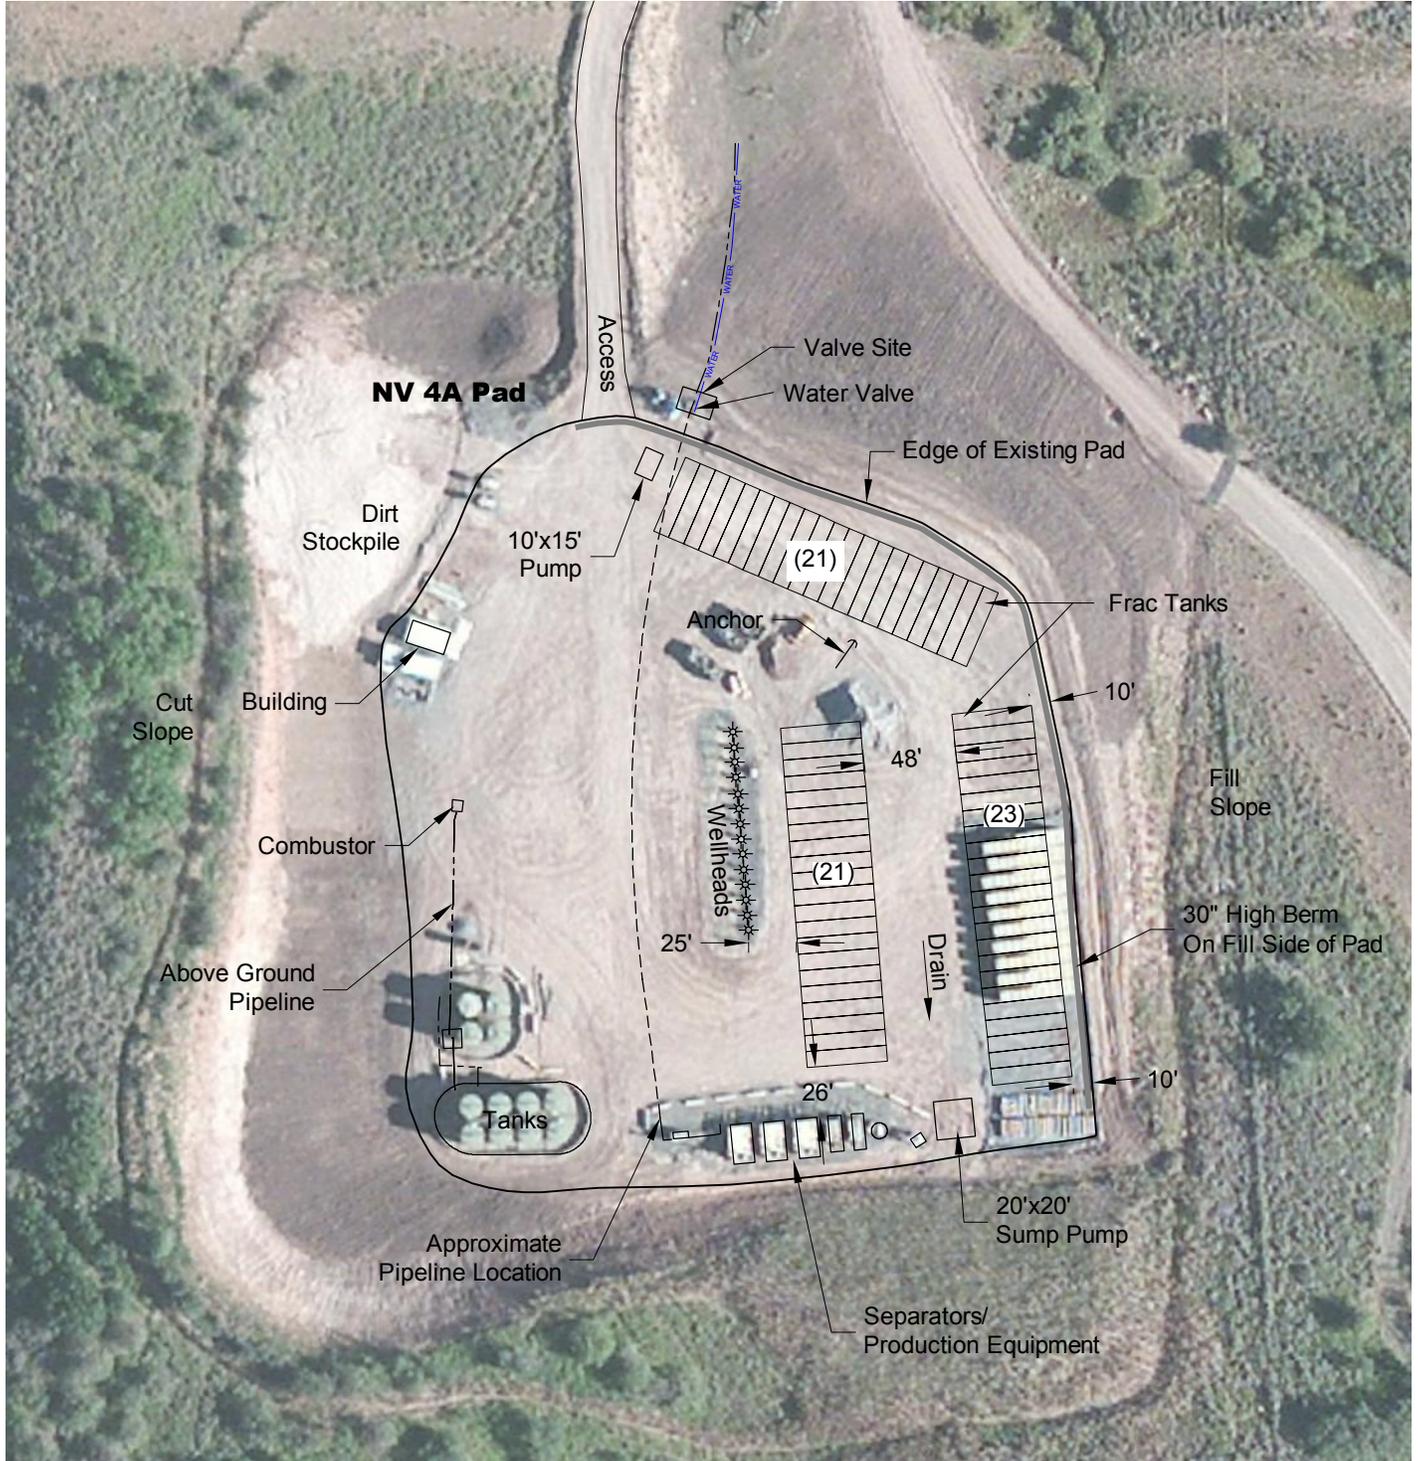

DWG: G:\GEO SURV\Laramie\1\_Laramie-Buzzard-Creek\Delta\Wellpads\NV 4A\NV 4A\_Support.dwg  
 USER: SHH  
 DATE: Jun 12, 2015 10:42am



North



Graphic Scale in Feet  
1" = 100'

12/16/14



**LAND SURVEYING AND MAPPING**  
**LAFAYETTE - WINTER PARK**  
 Ph 303 666 0379 Fx 303 665 6320

**PICEANCE ENERGY, LLC**  
**NV 4A PAD**

**NE1/4 SW1/4 SECTION 23 T9S R93W**  
**6th PM MESA COUNTY COLORADO**