

DRILLING PAD FINISHED GRADE ELEVATION = 5042.1'

NOTES:

- Round corners at 35' radius or as needed.
- Contours shown at 2' intervals.
- Underground utilities shown on this sheet are for visualization purposes only, actual locations to be determined prior to construction.
- Earthwork calculations require a fill @ some of the location stakes for balance. All fill is to be compacted to a minimum of 95% of the maximum dry density obtained by AASHTO Method T-99.


GREAT WESTERN OIL & GAS COMPANY

MARCUS LD 02-361HN, 362HN, 362HC, 363HN, 364HN, 364HC, 365HN, 367HN, 367HC, 368HN, 369HN, 369HC, OPEN SLOT-O EAST, N EAST, M EAST, 11-371HN, 372HN, 372HC, 373HN, 374HN, 374HC, 376HN, 377HN, 377HC, 378HN, 379HN, 379HC, 380HN, OPEN SLOT-O WEST & N WEST SECTION 34, T1N, R67W, 6th P.M. SE 1/4 SE 1/4



UELS, LLC
Corporate Office * 85 South 200 East
Vernal, UT 84078 * (435) 789-1017

DRAWN BY: J.W.	DATE DRAWN: 12-02-14
SCALE: 1" = 100'	REVISED: 01-08-15
CONSTRUCTION LAYOUT	
FIGURE #1	

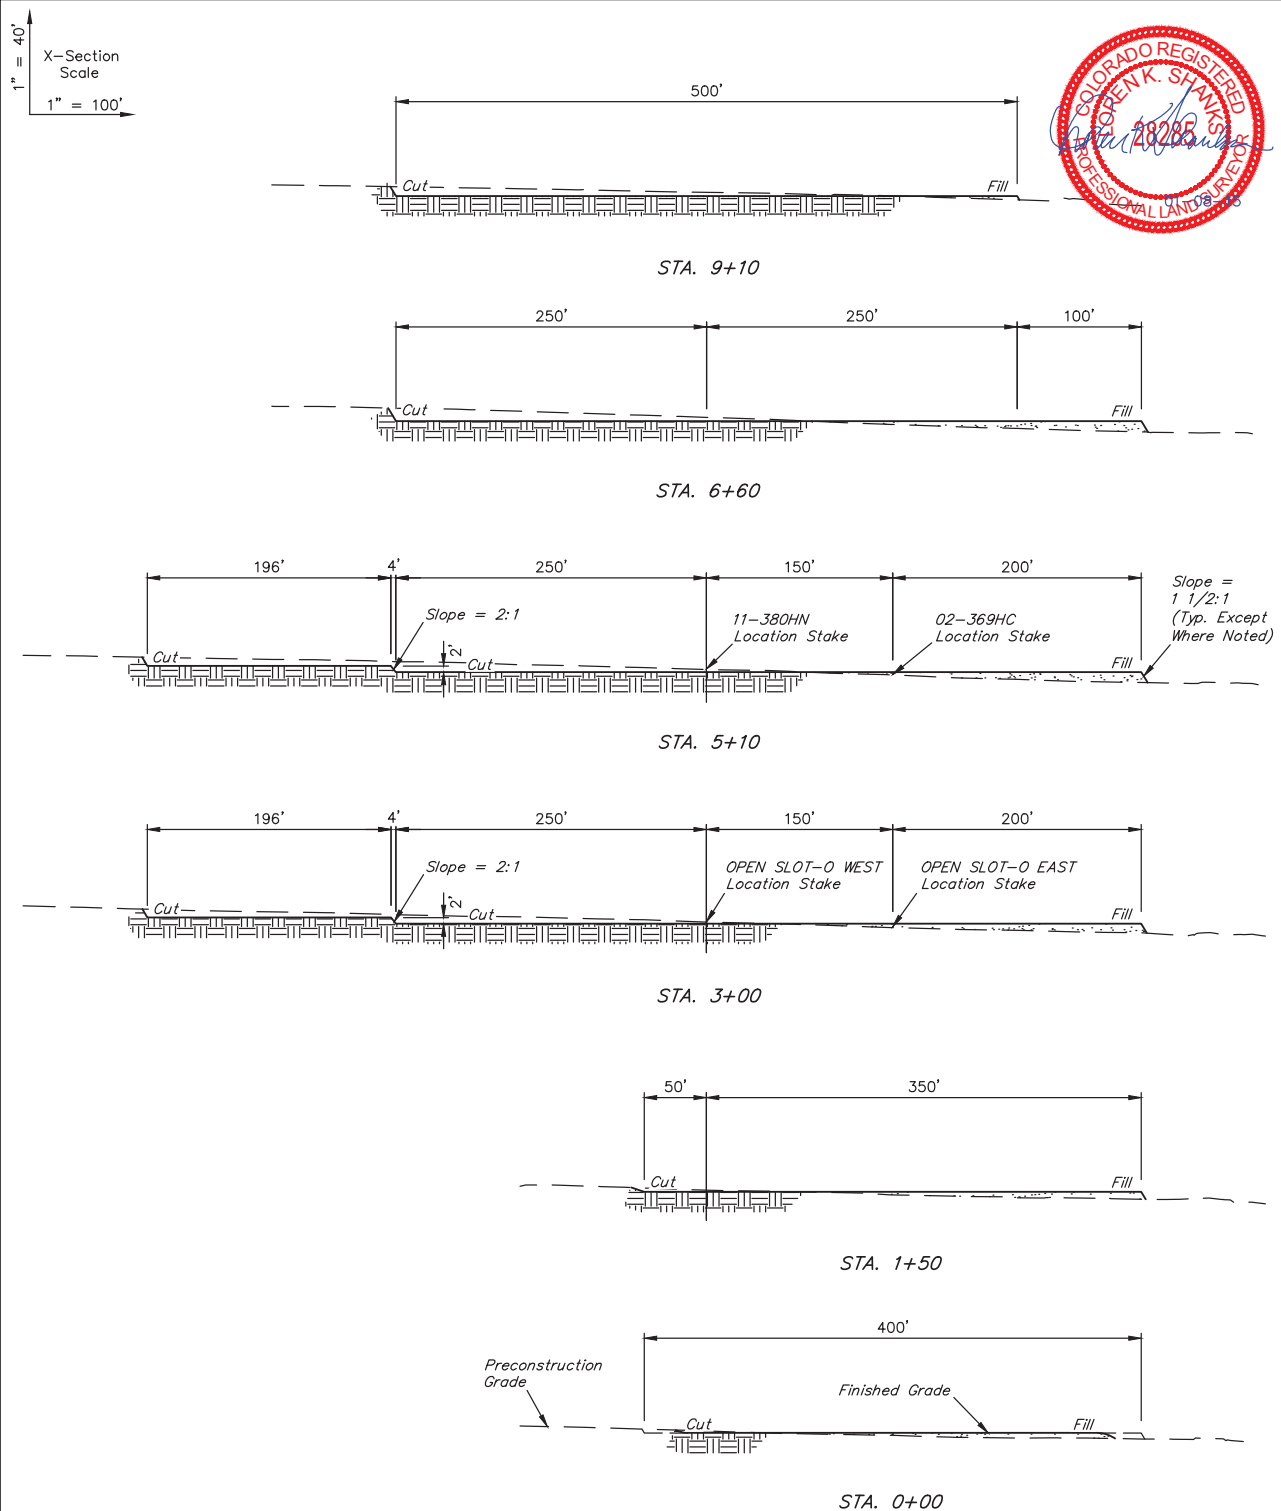

APPROXIMATE EARTHWORK QUANTITIES	
(6") TOPSOIL STRIPPING	10,660 Cu. Yds.
REMAINING LOCATION	18,100 Cu. Yds.
TOTAL CUT	28,760 Cu. Yds.
FILL	18,100 Cu. Yds.
EXCESS MATERIAL	10,660 Cu. Yds.
TOPSOIL	10,660 Cu. Yds.
EXCESS UNBALANCE (After Interim Rehabilitation)	0 Cu. Yds.

APPROXIMATE SURFACE DISTURBANCE AREAS		
	DISTANCE	ACRES
WELL SITE DISTURBANCE	NA	±14.087
30' WIDE ACCESS ROAD RE-ROUTE	±660'	±0.455
R-O-W DISTURBANCE		
TOTAL SURFACE USE AREA		±14.542

NOTES:

- Fill quantity includes 5% for compaction.
- Calculations based on 6" of topsoil stripping.
- Topsoil should not be stripped below finished grade on substructure area.

GREAT WESTERN OIL & GAS COMPANY

MARCUS LD 02-361HN, 362HN, 362HC, 363HN, 364HN, 364HC, 365HN, 367HN, 367HC, 368HN, 369HN, 369HC, OPEN SLOT-O EAST, N EAST, M EAST, 11-371HN, 372HN, 372HC, 373HN, 374HN, 374HC, 376HN, 377HN, 377HC, 378HN, 379HN, 379HC, 380HN, OPEN SLOT-O WEST & N WEST SECTION 34, T1N, R67W, 6th P.M. SE 1/4 SE 1/4



UELS, LLC
Corporate Office * 85 South 200 East
Vernal, UT 84078 * (435) 789-1017

DRAWN BY: J.W.	DATE DRAWN: 12-02-14
SCALE: AS SHOWN	REVISED: 01-08-15
CONSTRUCTION LAYOUT CROSS SECTIONS	FIGURE #2