

MEMORANDUM OF WATER DISPOSAL AND SURFACE LEASE AGREEMENT

Pursuant to the terms of that certain unrecorded Water Disposal and Surface Lease Agreement dated effective the 7th day of January, 2015 between Encana Oil & Gas (USA) Inc. ("Encana") with an address at 370 17th Street, Suite 1700, Denver, Colorado 80202, and Walter C. Wieben ("Owner") with an address at 625 Lariat Road Silt, CO 81652, Owner and Encana agreed to the use and operation of the M2SW well site as a Water Disposal Site for the purpose of testing the existing wells on the site for water injection potential; completing, stimulating, operating and maintaining the wells for water disposal purposes; which may involve workovers, well deepenings, recompletions, plugging and abandonment; and the construction, operation, maintenance, use, and any necessary reclamation of any and all related facilities, including, without limitation, the access roads and payment for damages to the surface of land connected with the access or property of Encana associated with the Water Disposal Site and located on the following land:

Township 8 South, Range 93 West, of the 6th P.M.
Section 2: SW/4SW/4
Garfield County, Colorado


This Memorandum of Water Disposal and Surface Lease Agreement is executed by Owner and Encana and placed of record in Garfield County, Colorado for the purpose of placing all persons on notice of the existence of the Agreement.


In witness hereof this instrument is executed effective the 7th day of January 2015.

ENCANA OIL & GAS (USA) INC.,
acting by its authorized
agent, Encana Services Company Ltd.

By: 
Loris M. Campbell
Director Surface Land

OWNER:

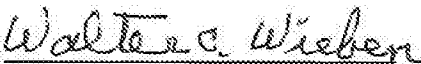
Walter C. Wieben



Dorothy D. Wieben
as power of atty.

ACKNOWLEDGMENTS

STATE OF COLORADO)
) ss.
COUNTY OF DENVER)


The foregoing instrument was acknowledged before me this 7th day of January, 2015, by Lumis M. Campbell, Director, Surface Land of Encana Services Company, Ltd., authorized agent for Encana Oil & Gas (USA) Inc., a Delaware corporation.

Witness my hand and official seal.

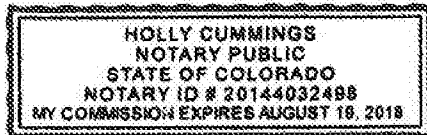

Holly Cummings
Notary Public
My Commission Expires: August 18, 2018

STATE OF Colorado)
) ss.
COUNTY OF Garfield)

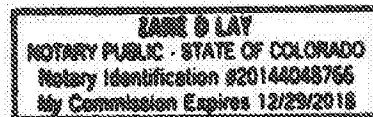


The foregoing instrument was acknowledged before me this 7th day of January, 2015, by Walter C. Wieben.

Witness my hand and official seal.

Zane D Lay
Notary Public
My Commission Expires: 12/29/2018


STATE OF Colorado)
) ss.
COUNTY OF Garfield)

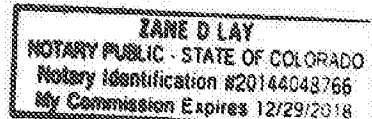

The foregoing instrument was acknowledged before me this 7th day of January, 2015, by Doroth O. Wieben.

Witness my hand and official seal.

Zane D Lay
Notary Public
My Commission Expires: 12/29/2018

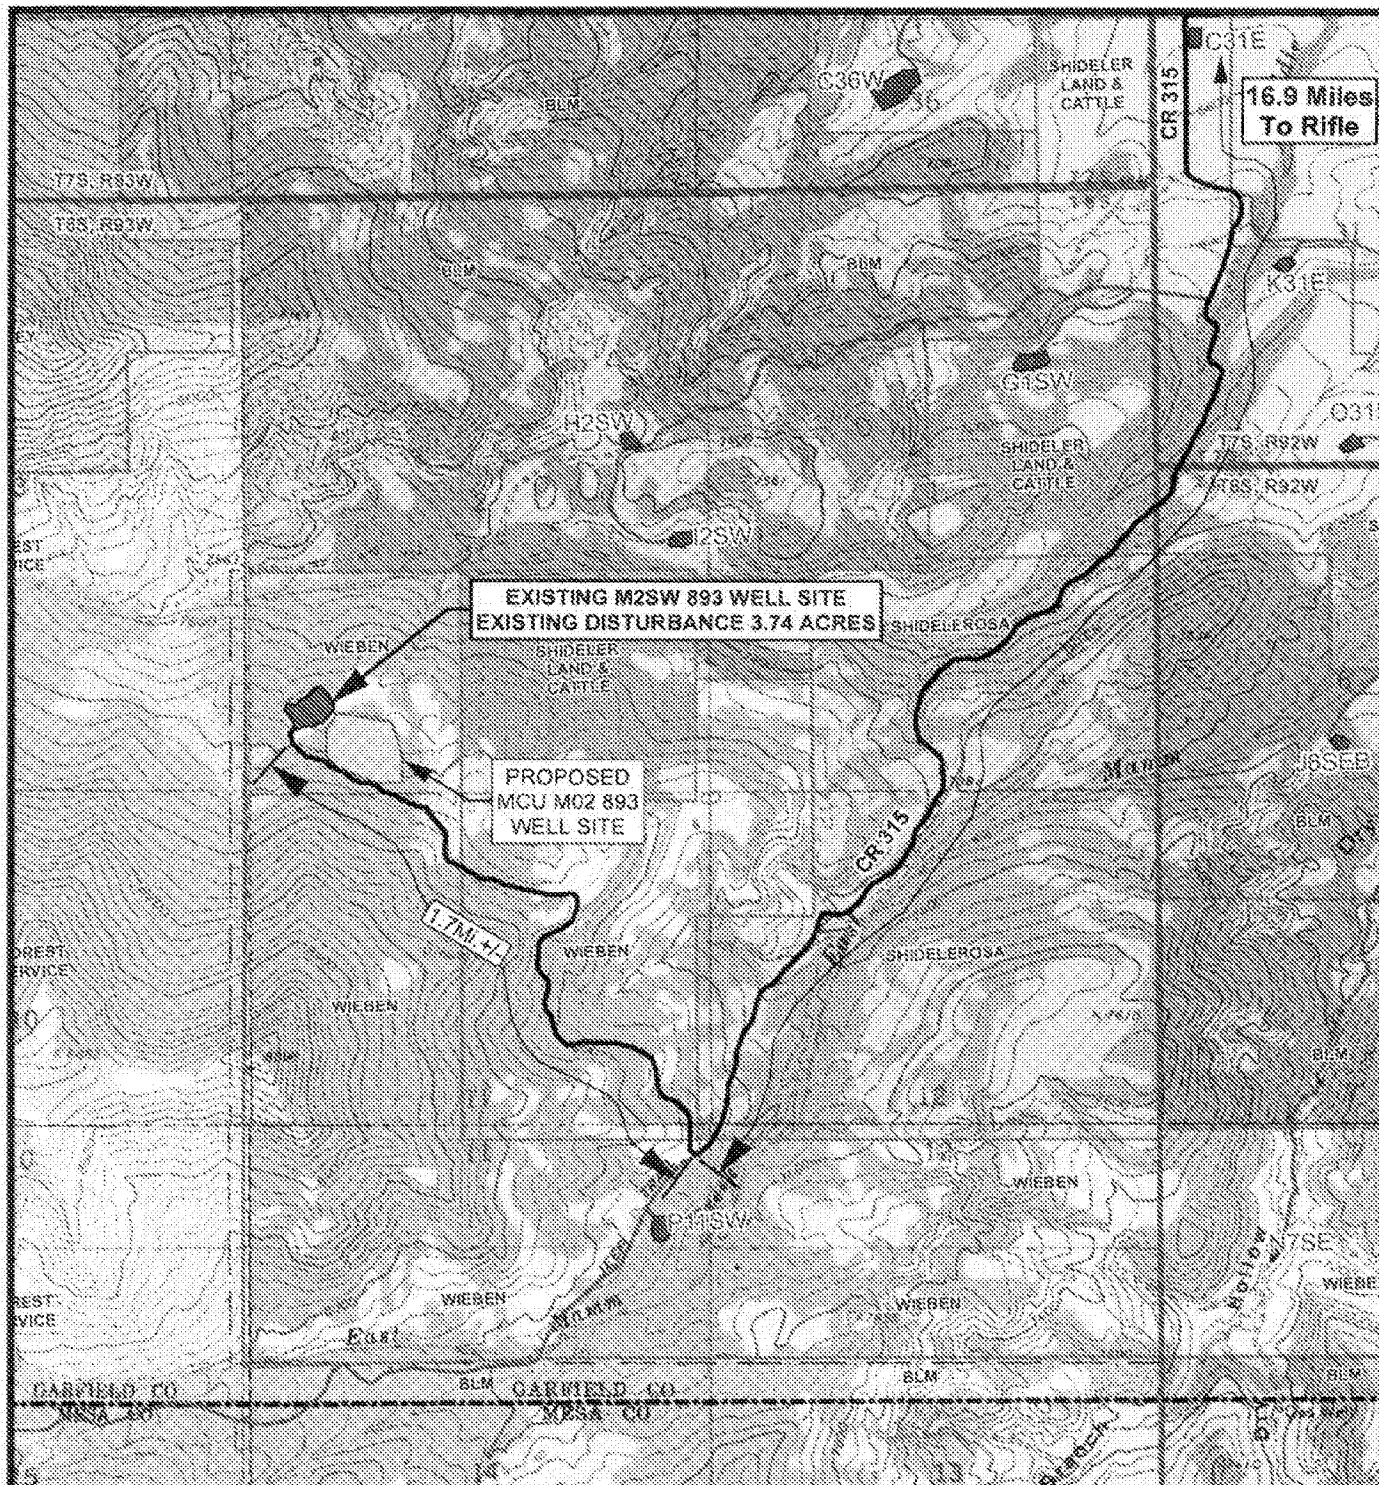

Legend

- EXISTING M2SW 893 WELL SITE
- PROPOSED MCU M02 893 WELL SITE
- EXISTING ACCESS ROAD

Encana Oil & Gas (USA) Inc.

EXISTING M2SW 893 WELL SITE - ACCESS ROAD
S1/2 SW1/4 Section 2, T8S, R93W, 6th P.M.
GARFIELD COUNTY, COLORADO



Wasatch Surveying Associates
 906 Main Street Evanston, Wyoming 82930
 Phone No. (307) 789-4545 Fax (307) 789-5722

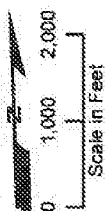


EXHIBIT A

PROJECT No. 14-04-00
 DATE: 12/3/2014
 SCALE: 1 inch = 2,000 feet

1
 of 1