

**Proposed road**

**Run on diversion ditch**

**Post-construction Contours**

**Existing Road (Reclaimed)**

**Pad Report: (250' x 400')**

Top of pad elevation: 7529.5'

Cut Slope: 2.00:1


Fill Slope: 2.00:1

Total cut : 8,423.50 C.Y.

Total fill: 7,443.12 C.Y.

Balance Export: 980.38 C.Y.

Area: 2.740 ± acres

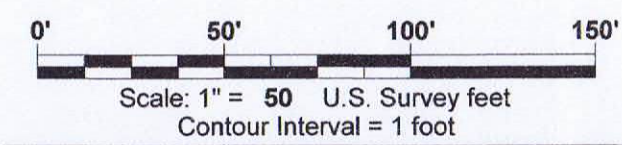

## CONSTRUCTION LAYOUT

SG INTERESTS I, LTD  
FALCON SEABOARD 11-90-12 # 3, 5, 6 & 7  
SW 1/4 Section 12, T. 11 S., R. 90 W., 6th P.M.,  
Gunnison County, Colorado

SURVEYED BY: DGN	DWG DATE: 12/01/14	David G. Nicewicz, PLS cell: (720) 456-1104 david.nicewicz@urs.com	URS Corp. 804 Colorado Ave., Suite 201 Glenwood Springs Co 81610
DRAFTED BY: MLD	SCALE: 1" = 50'		
JOB NO.: 22243490.14000		SHEET NO. 1 of 1	

*David G. Nicewicz*

24063

12/2/14

PROFESSIONAL LAND SURVEYOR