




Section 8

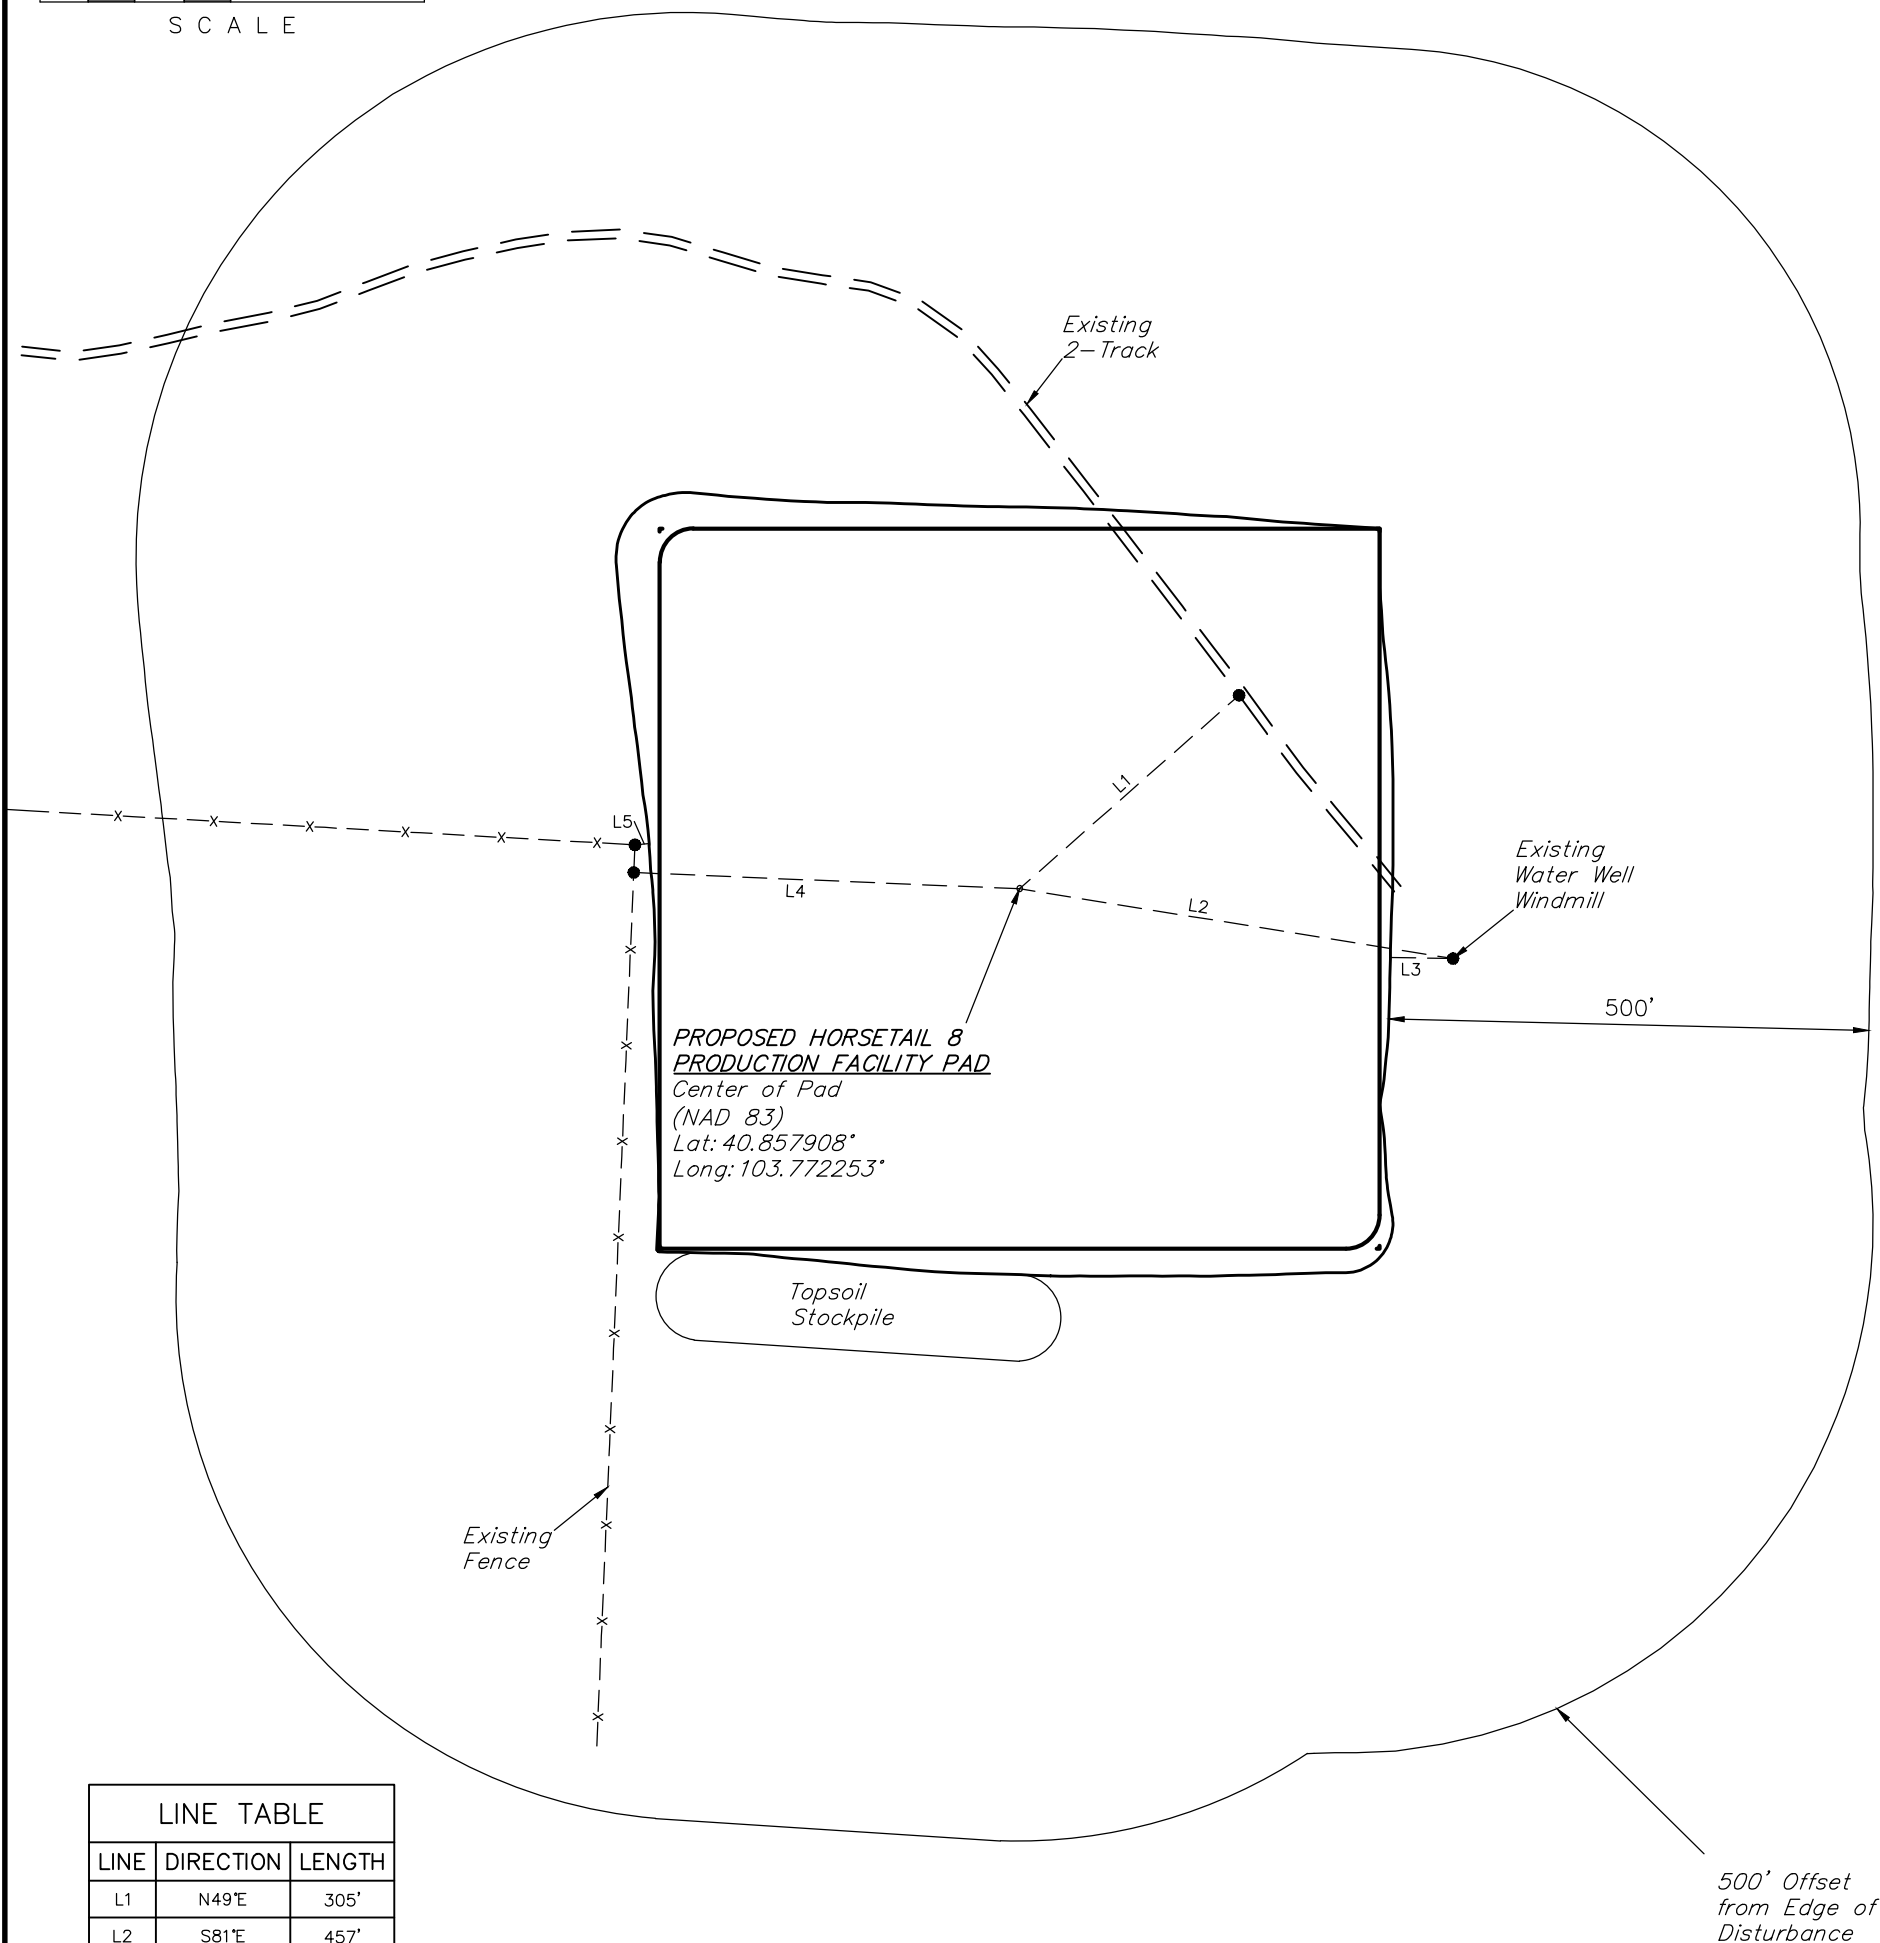

| LINE TABLE |           |        |
|------------|-----------|--------|
| LINE       | DIRECTION | LENGTH |
| L1         | N49°E     | 305'   |
| L2         | S81°E     | 457'   |
| L3         | EAST      | 65'    |
| L4         | N88°W     | 402'   |
| L5         | S85°W     | 15'    |

**HORSETAIL 8 PRODUCTION FACILITY PAD**  
**SECTION 8, T10N, R57W, 6th P.M.**  
**1062' FNL 1670' FEL**



|                                   |  |                       |  |
|-----------------------------------|--|-----------------------|--|
| SURVEYED BY: DALLAS NIELSEN, J.S. |  | SURVEY DATE: 11-05-14 |  |
| DRAWN BY: T.C.                    |  | DATE DRAWN: 11-20-14  |  |
| SCALE: 1" = 200'                  |  | REVISED: 00-00-00     |  |

## LOCATION DRAWING