


Section 32  
T. 6 S., R. 95 W.

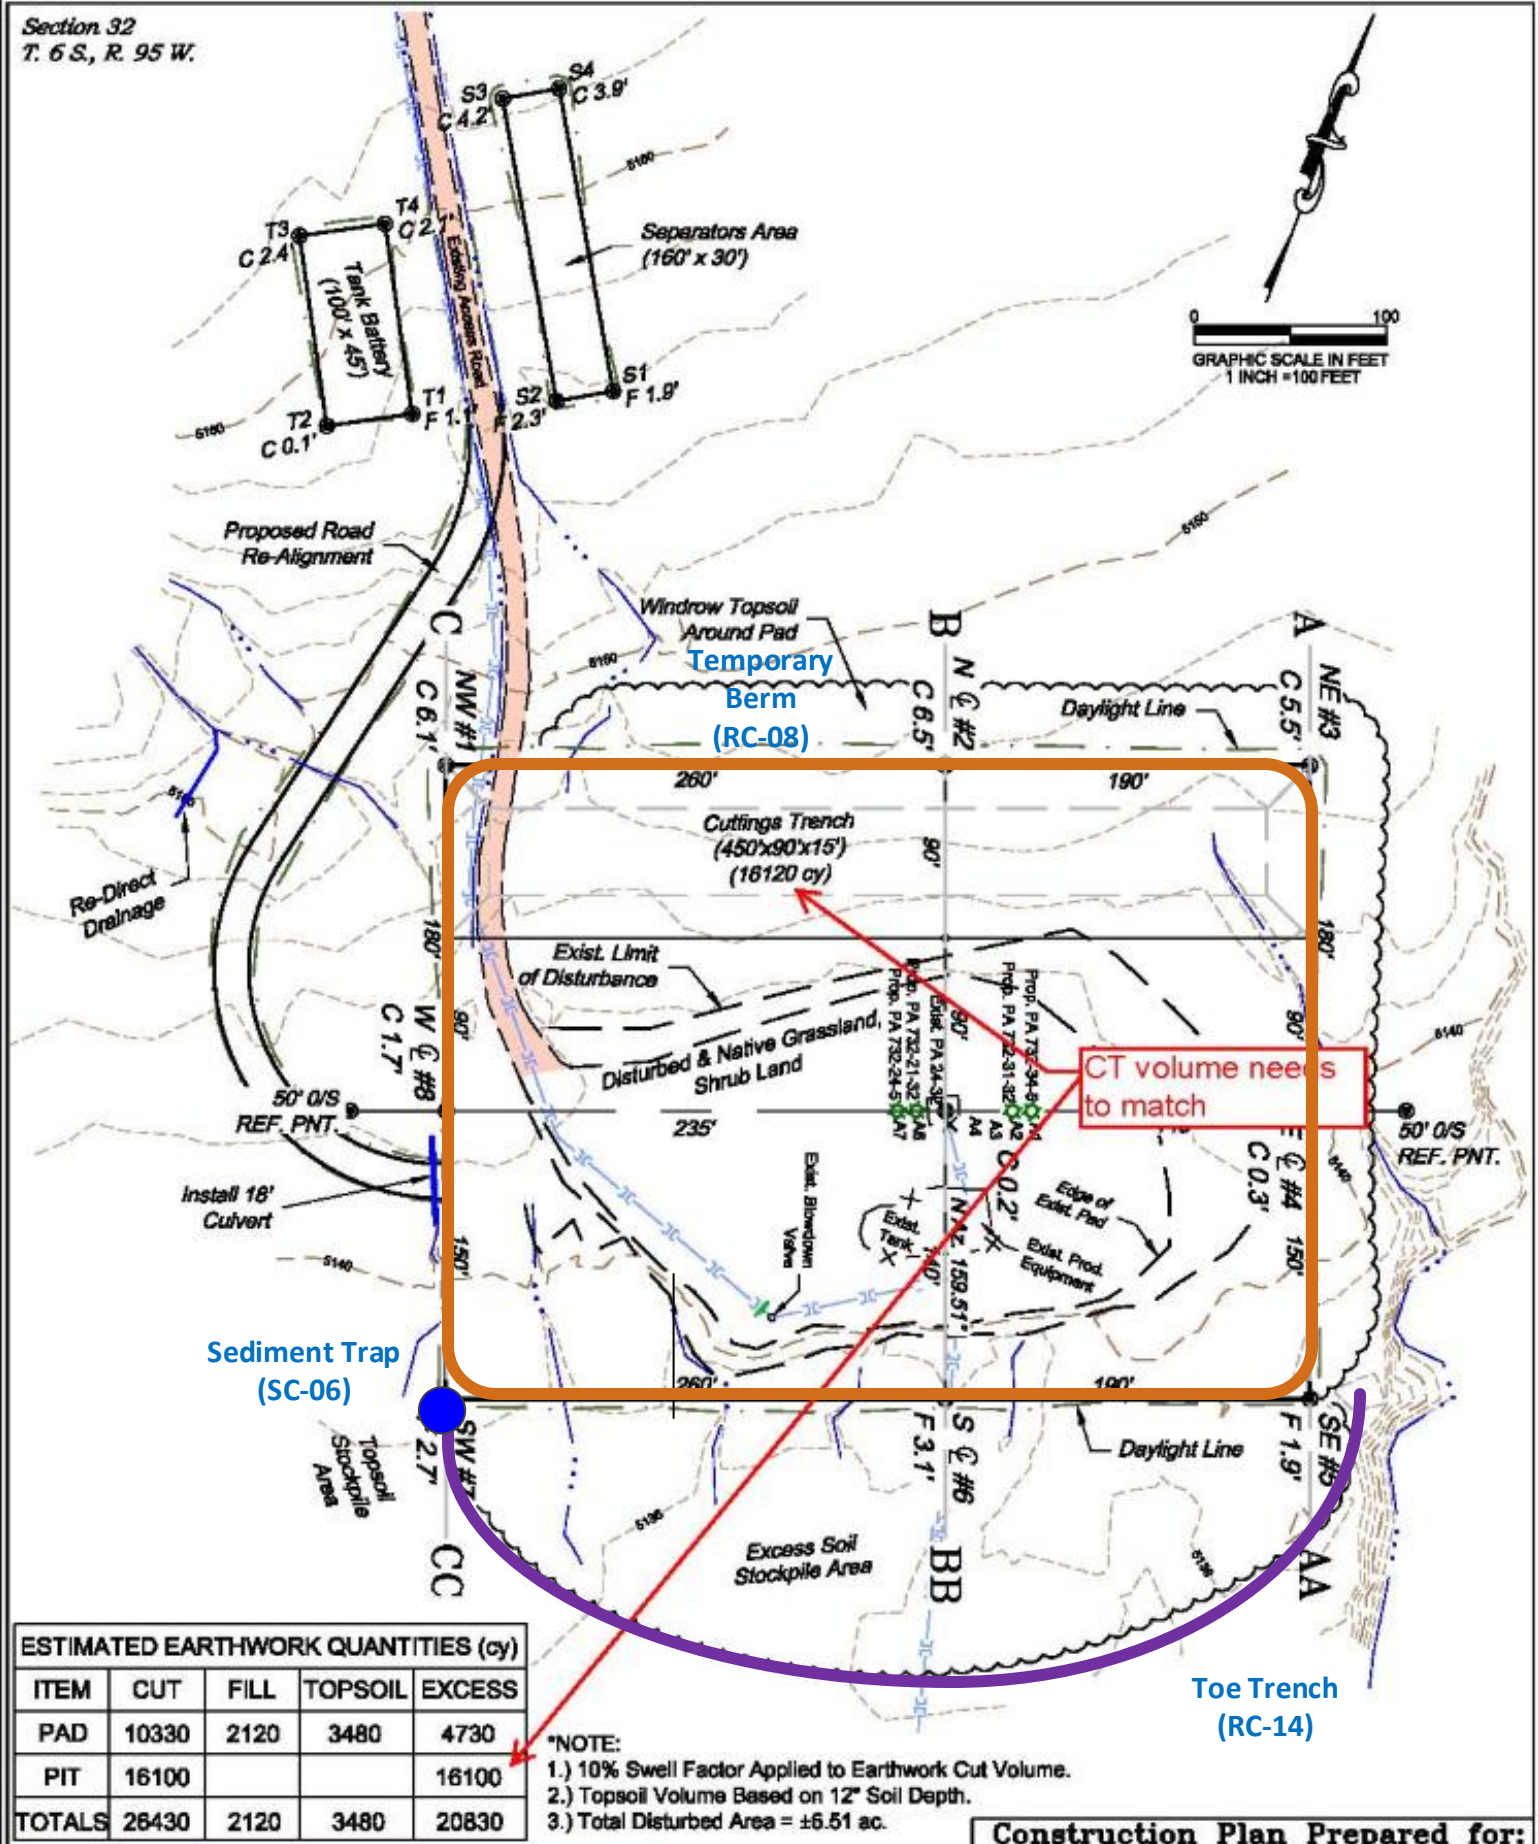

ESTIMATED EARTHWORK QUANTITIES (cy)

ITEM	CUT	FILL	TOPSOIL	EXCESS
PAD	10330	2120	3480	4730
PIT	16100			16100
TOTALS	26430	2120	3480	20830

\*NOTE:  
1.) 10% Swell Factor Applied to Earthwork Cut Volume.  
2.) Topsoil Volume Based on 12" Soil Depth.  
3.) Total Disturbed Area = ±6.51 ac.

136 East Third Street  
Rifle, Colorado 81650  
Ph. (970) 625-2720  
Fax (970) 625-2773



SCALE: 1" = 100'  
DATE: 8/14/14  
PLAT: 2 of 7  
PROJECT: Valley  
DFT: CS

Construction Plan Prepared for:  
WPXENERGY WPX Energy Rocky Mountain, LLC

PA 24-32 Drill Pad - Plat 2  
Construction SW BMP's

DWG: 08/27/14 11:58:04 AM SWP: 08/27/14 11:58:04 AM