
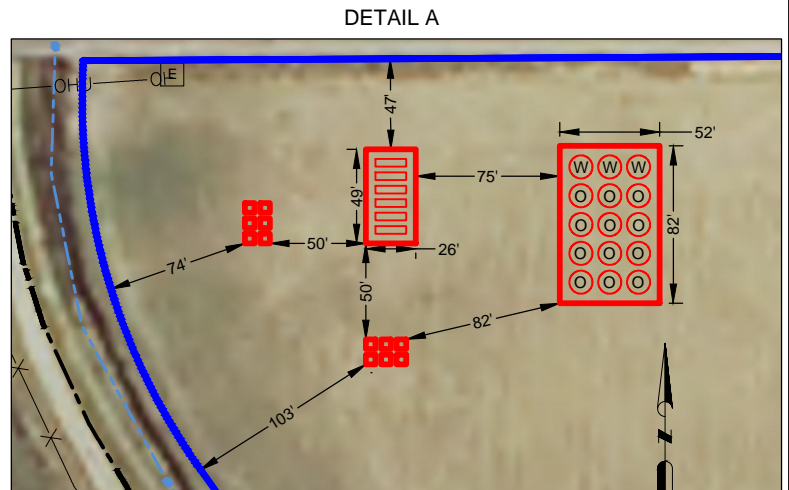




LONG 22-B PAD PRODUCTION FACILITY LAYOUT

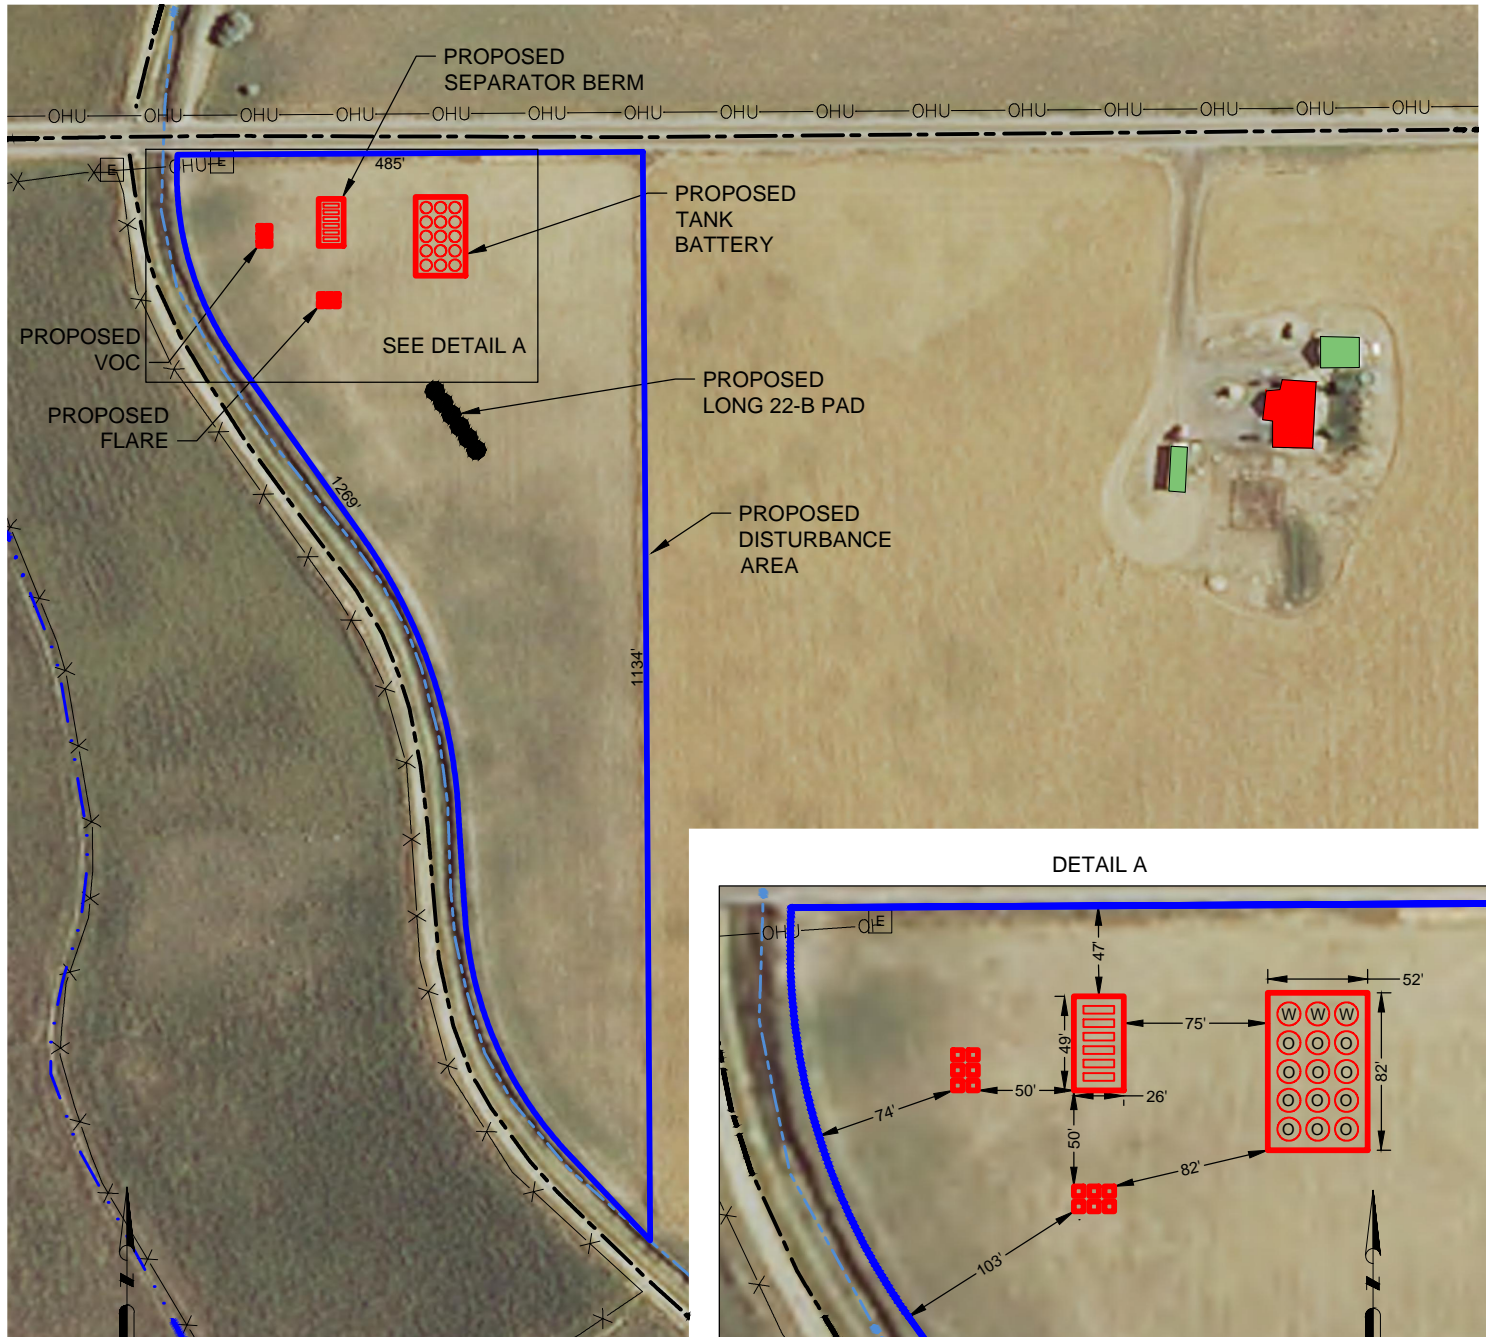

LEGEND

- = PROPOSED WELL
- [E] = ELECTRICAL BOX
- = PROPOSED DA
- = PROPOSED FACILITIES
- X-X- = FENCE
- OHU- = OVERHEAD UTILITY

- - - = DITCH
- - - = CANAL
- - - = ROAD
- = BUILDING UNIT
- = BUILDING

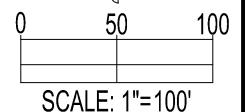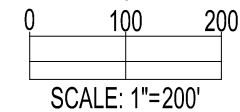

PREPARED BY:



FIELD DATE:
12-09-14

DRAWING DATE:
02-03-15

BY: MDCA
CHECKED BY: WDW

SITE NAME:
LONG 22-B PAD

SURFACE LOCATION:
NE 1/4 NW 1/4, SEC. 22, T1N, R65W, 6TH P.M.
WELD COUNTY, COLORADO

PREPARED FOR:

**EDGE
ENERGY**