


LONG 22-B PAD LOCATION DRAWING

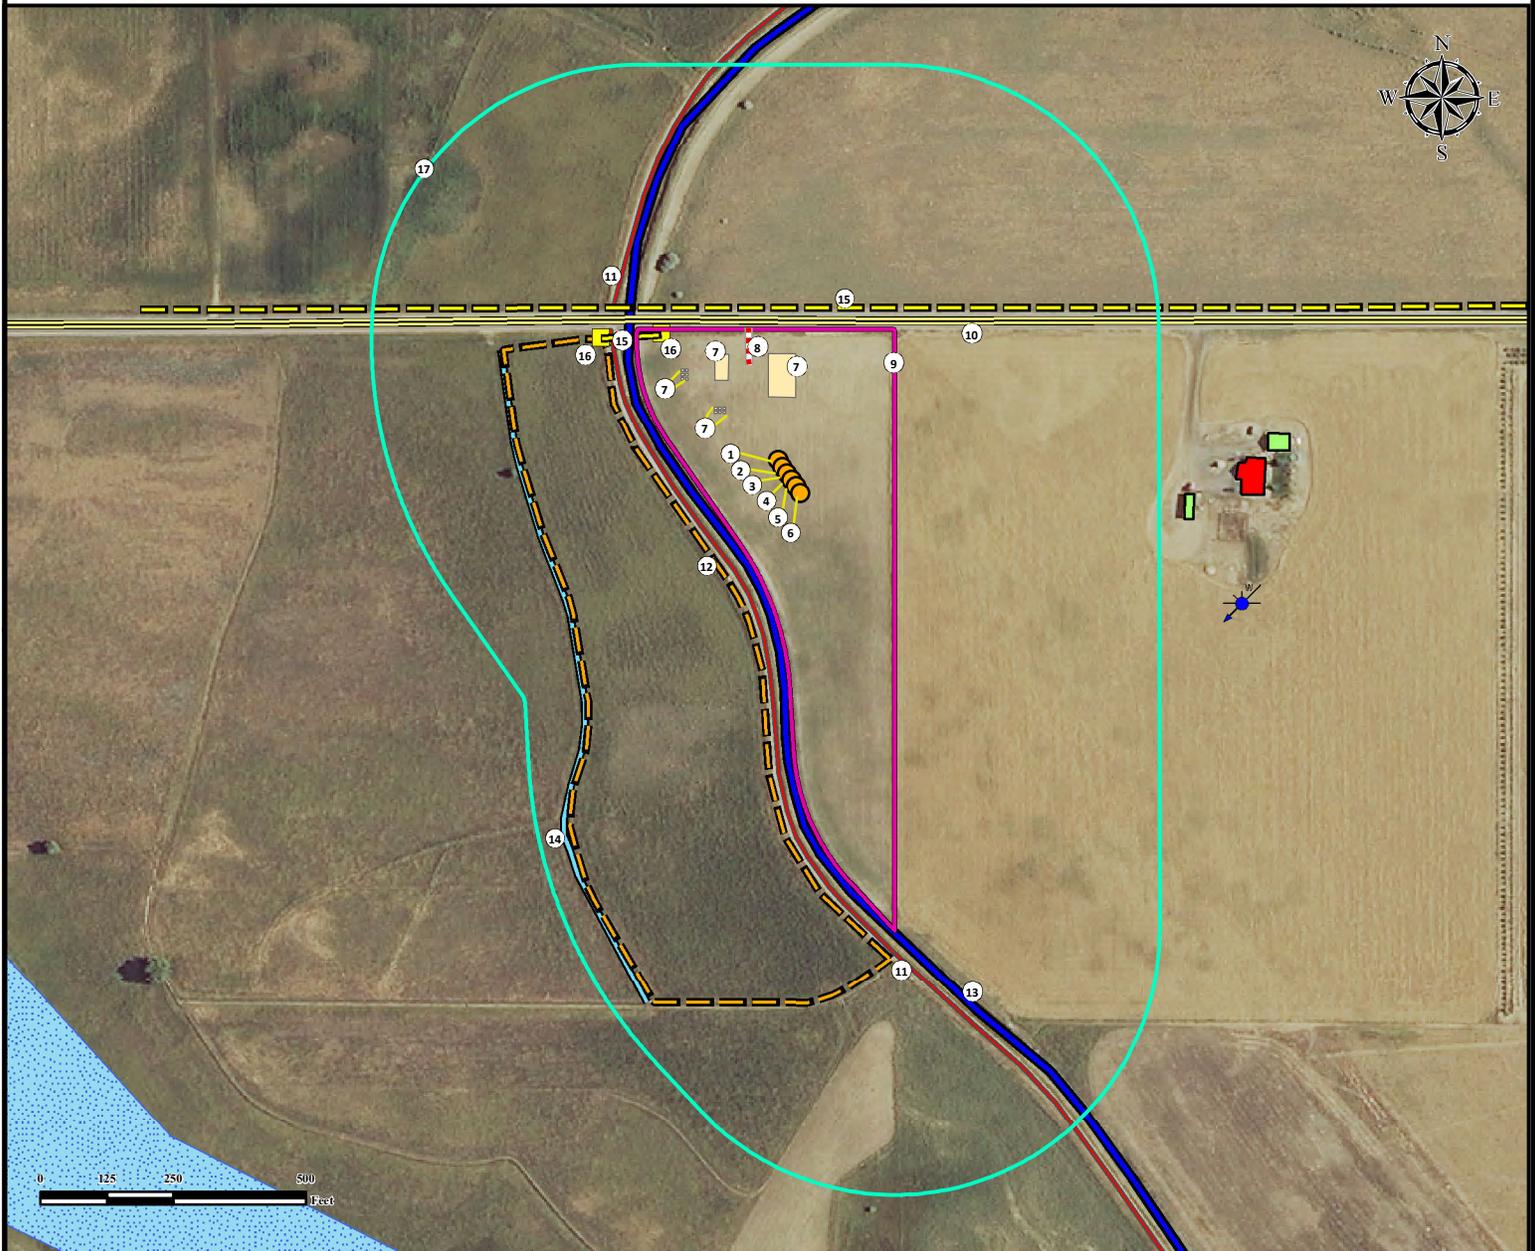

1. Proposed Well LONG 22-15-6NCH.
2. Proposed Well LONG 22-15-5CH.
3. Proposed Well LONG 22-15-4NBH.
4. Proposed Well LONG 22-15-3NCH.
5. Proposed Well LONG 22-15-2NBH.
6. Proposed Well LONG 22-15-1CH.
7. Proposed Facility.

8. Proposed Access Road.
9. Operational Disturbance Area.
10. Public Road is $\pm 277'$ N.
11. Private Roads are $\pm 189'$ SW and $\pm 459'$ NW.
12. Fence is $\pm 208'$ SW.
13. Canal is $\pm 163'$ SW.
14. Ditch is $\pm 476'$ W.

15. Powerlines are $\pm 313'$ N and $\pm 354'$ NW.
16. Electric Boxes are $\pm 356'$ NW and $\pm 435'$ NW.
17. 500' Radius.

Legend

- | | | | | | |
|--|---------------|--|-------------------|--|--------------|
| | Proposed Well | | Disturbance Area | | Public Road |
| | Water Well | | 500' Radius | | Private Road |
| | Utility Box | | Proposed Facility | | Canal |
| | | | Building Unit | | Ditch |
| | | | Building | | Fence |
| | | | Pond | | Powerline |

Measured from Nearest Well or Facility

Building -	$\pm 722'$ E
Building Unit -	$\pm 819'$ E
Surface Water (Canal) -	$\pm 92'$ W
Public Road - (Co Rd 8)	$\pm 56'$ N
Prop. Line (L R LONG & CO)	$\pm 66'$ N
Utility (Power Line) -	$\pm 75'$ NW
Railroad -	$\pm 4332'$ NW

Measured from Nearest Well

Water Well - $\pm 855'$ SE	SWL = 440'
Permit: 245545'	Receipt: 0493173

Reference Location

**** LONG 22-15-4NBH ****
 Lat: 40.043384° Long: -104.650857° (NAD83)
 Elevation: 5052 Feet
 287' FNL & 2437' FWL
 PDOP: 1.4

Disturbance Acreage:

6.80 Acres Drilling Operations
 3.40 Acres Interim Reclaim

Current Surface Use: Dryland Crop
 Future Surface Use: Dryland Crop



FIELD DATE:
12-09-14

DRAWING DATE:
02-03-15

BY:
DRF

CHECKED BY:
CSG

SITE NAME:
LONG 22-B PAD

SURFACE LOCATION:
NE1/4 NW1/4, SEC. 22, T1N, R65W, 6TH P.M.
WELD COUNTY, COLORADO

PREPARED FOR:

Edge Energy