


R62W

SECTION 30

R63W

SECTION 25

Section Line

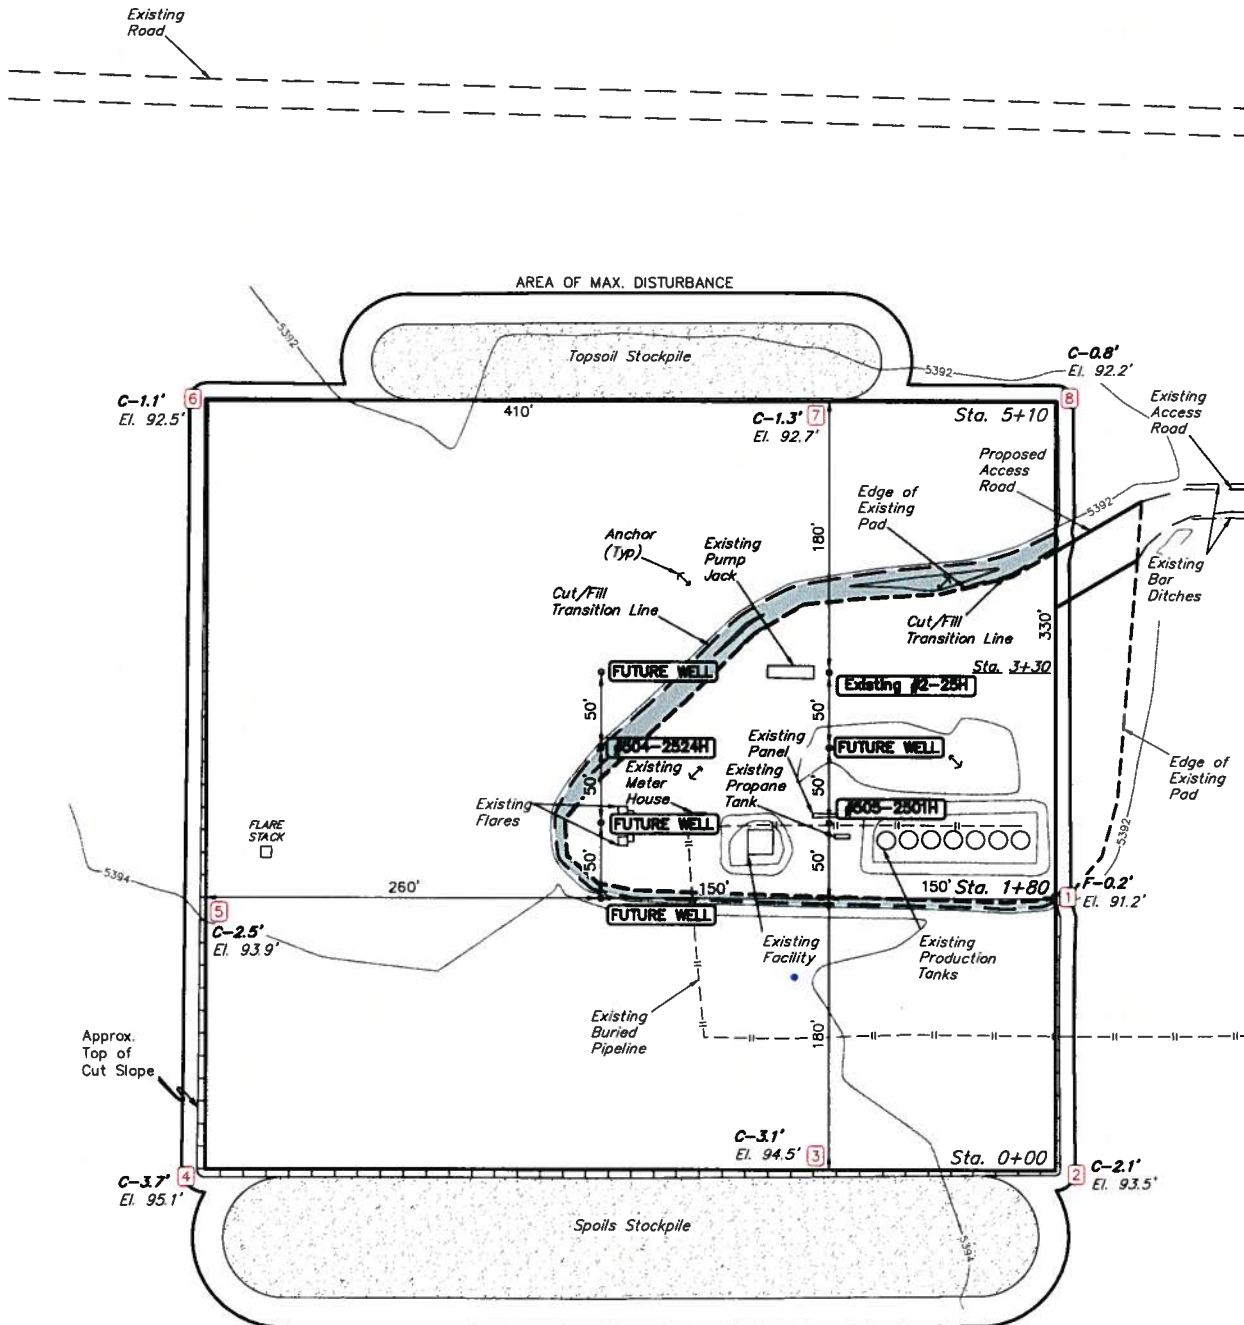

FINISHED GRADE ELEVATION = 5391.4'

**NOTES:**

- Flare Stack is to be located a min. of 100' from the wellhead.
- Contours shown at 2' intervals.
- Underground utilities shown on this sheet are for visualization purposes only, actual locations to be determined prior to construction.

EOG RESOURCES, INC


FOX CREEK 25 SESE  
SECTION 25, T12N, R63W, 6th P.M.  
SE 1/4 SE 1/4



UELS, LLC  
Corporate Office \* 85 South 200 East  
Vernal, UT 84078 \* (435) 789-1017

DRAWN BY: J.P.	DATE DRAWN: 11-12-14
SCALE: 1" = 80'	REVISED: 01-20-15 M.O.B.
CONSTRUCTION LAYOUT	FIGURE #1

1" = 40'  
X-Section  
Scale  
1" = 100'

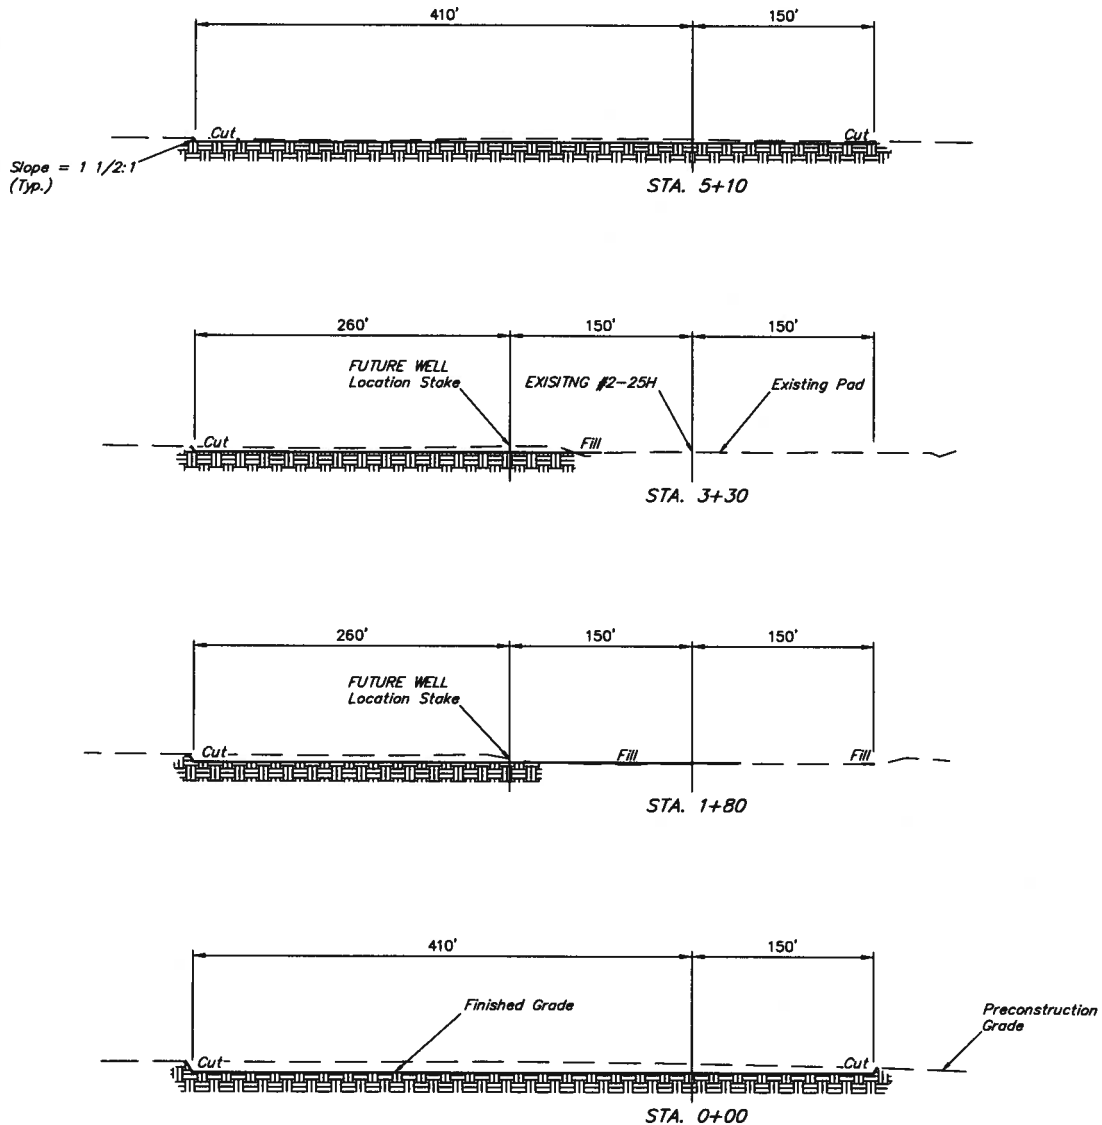

APPROXIMATE EARTHWORK QUANTITIES	
(6") TOPSOIL STRIPPING	4,290 Cu. Yds.
REMAINING LOCATION	13,580 Cu. Yds.
TOTAL CUT	17,870 Cu. Yds.
FILL	340 Cu. Yds.
EXCESS MATERIAL	17,530 Cu. Yds.
TOPSOIL	4,290 Cu. Yds.
EXCESS UNBALANCE (After Interim Rehabilitation)	13,240 Cu. Yds.

APPROXIMATE SURFACE DISTURBANCE AREAS		
	DISTANCE	ACRES
WELL SITE DISTURBANCE	NA	±8.839
40' WIDE ACCESS ROAD R-O-W DISTURBANCE	±0'	±0.000
TOTAL SURFACE USE AREA		±8.839

**NOTES:**

- Fill quantity includes 5% for compaction.
- Calculations based on 6" of topsoil stripping.
- Topsoil should not be stripped below finished grade on substructure area.

**EOG RESOURCES, INC**

**FOX CREEK 25 SESE  
SECTION 25, T12N, R63W, 6th P.M.  
SE 1/4 SE 1/4**



**UELS, LLC**  
Corporate Office • 85 South 200 East  
Vernal, UT 84078 • (435) 789-1017

DRAWN BY: J.P.	DATE DRAWN: 11-12-14
SCALE: AS SHOWN	REVISED: 00-00-00
CONSTRUCTION LAYOUT CROSS SECTIONS	
FIGURE #2	