

FINISHED GRADE ELEVATION = 5478.4'

- NOTES:**
- Flare Stack is to be located a min. of 100' from the wellhead.
 - Construct diversion ditches as needed.
 - Contours shown at 2' intervals.
 - Underground utilities shown on this sheet are for visualization purposes only, actual locations to be determined prior to construction.

EOG RESOURCES, INC.





FOX CREEK 33 NWNW 1
SECTION 33, T12N, R63W, 6th P.M.
280' FNL 285' FWL



UELS, LLC
Corporate Office * 85 South 200 East
Vernal, UT 84078 * (435) 789-1017

DRAWN BY: T.B.	DATE DRAWN: 02-19-15
SCALE: 1" = 60'	REVISED: 00-00-00
CONSTRUCTION LAYOUT	
FIGURE #1	

1" = 40'
 X-Section
 Scale
 1" = 100'

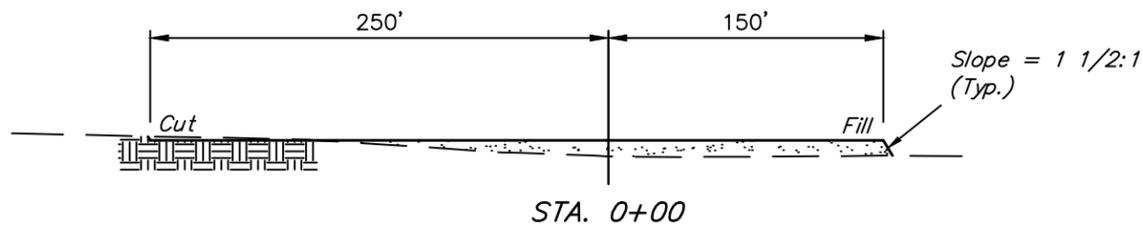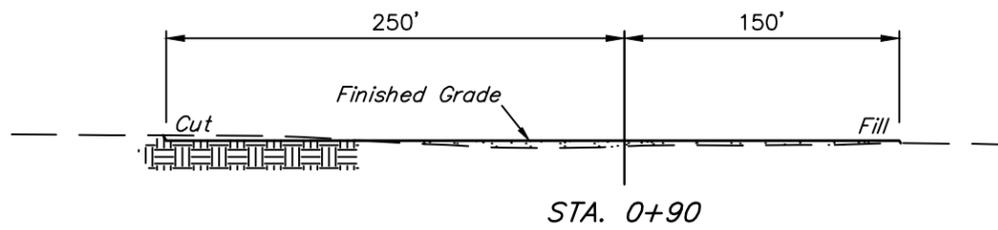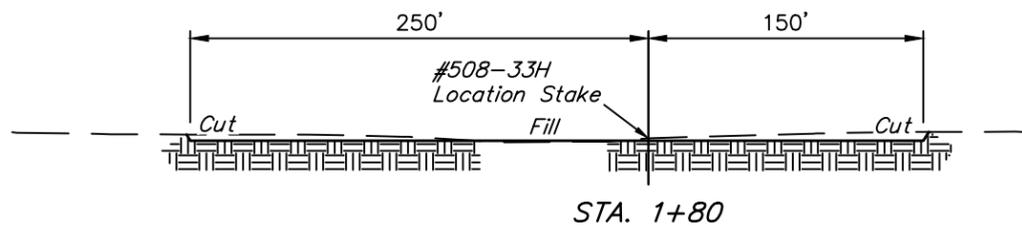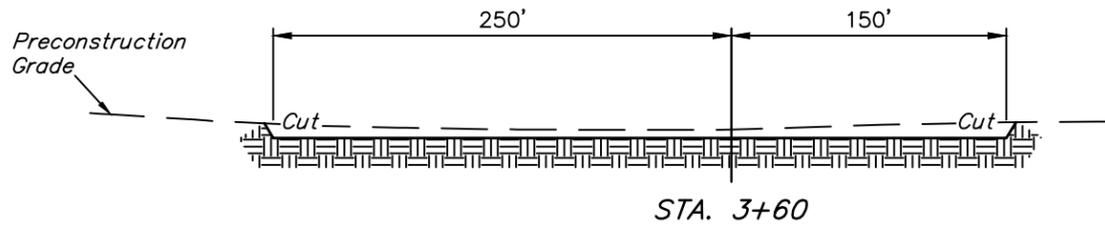

APPROXIMATE EARTHWORK QUANTITIES	
(6") TOPSOIL STRIPPING	2,760 Cu. Yds.
REMAINING LOCATION	3,520 Cu. Yds.
TOTAL CUT	6,280 Cu. Yds.
FILL	3,520 Cu. Yds.
EXCESS MATERIAL	2,760 Cu. Yds.
TOPSOIL	2,760 Cu. Yds.
EXCESS UNBALANCE (After Interim Rehabilitation)	0 Cu. Yds.

APPROXIMATE SURFACE DISTURBANCE AREAS		
	DISTANCE	ACRES
WELL SITE DISTURBANCE	NA	±4.128
40' WIDE ACCESS ROAD R-O-W DISTURBANCE	±1016'	±0.933
TOTAL SURFACE USE AREA		±5.061

NOTES:

- Fill quantity includes 5% for compaction.
- Calculations based on 6" of topsoil stripping.
- Topsoil should not be stripped below finished grade on substructure area.

EOG RESOURCES, INC.

**FOX CREEK 33 NWNW 1
 SECTION 33, T12N, R63W, 6th P.M.
 280' FNL 285' FWL**



UELS, LLC
 Corporate Office * 85 South 200 East
 Vernal, UT 84078 * (435) 789-1017

DRAWN BY: T.B.	DATE DRAWN: 02-19-15
SCALE: AS SHOWN	REVISED: 00-00-00
CONSTRUCTION LAYOUT CROSS SECTIONS	FIGURE #2