



LONG 22-B PAD PRODUCTION FACILITY LAYOUT

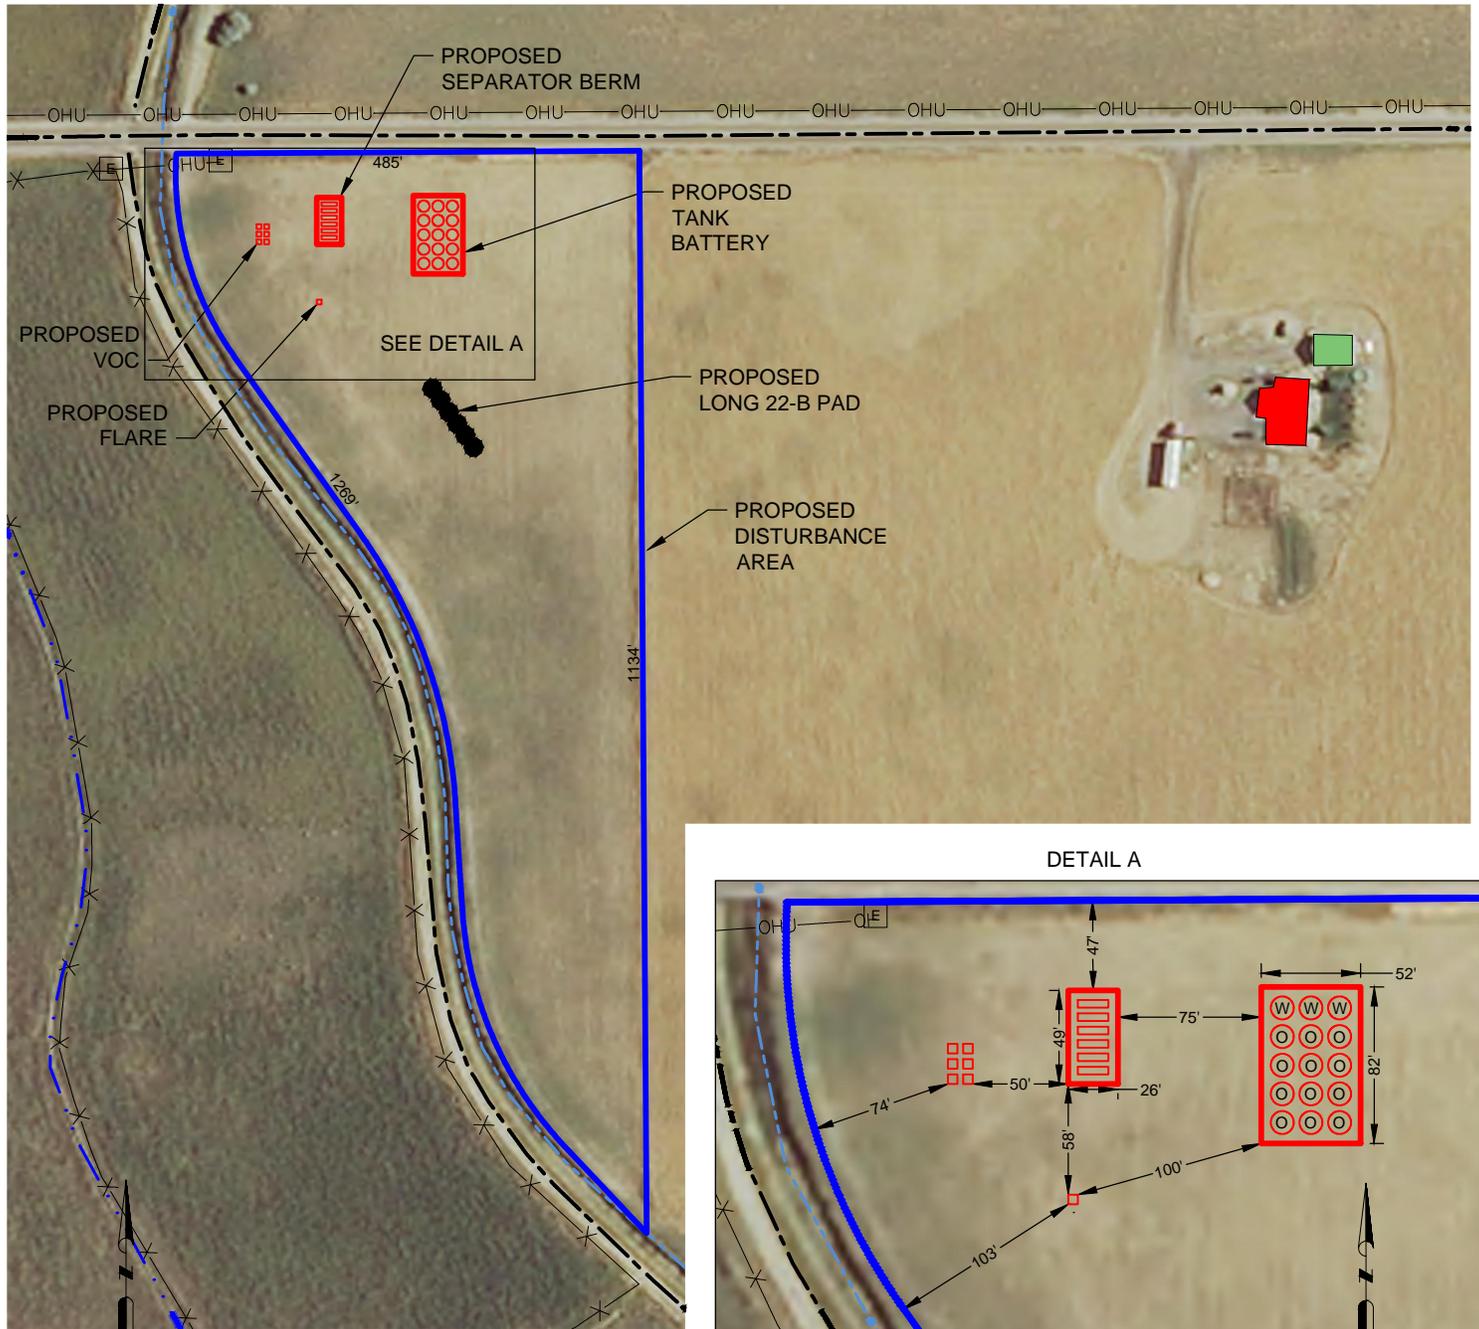


LEGEND

- = PROPOSED WELL
- [E] = ELECTRICAL BOX
- (blue) = PROPOSED DA
- (red) = PROPOSED FACILITIES
- X-X- = FENCE
- OHU- = OVERHEAD UTILITY
- - - (blue) = DITCH
- - - (black) = CANAL
- - - (black) = ROAD
- (red) = BUILDING UNIT
- (green) = BUILDING

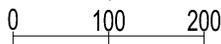

SCALE: 1"=200'

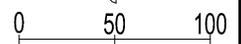

SCALE: 1"=100'

PREPARED BY:



FIELD DATE:
12-09-14

DRAWING DATE:
03-05-15

BY:
KAD

CHECKED BY:
WDW

SITE NAME:
LONG 22-B PAD

SURFACE LOCATION:
NE 1/4 NW 1/4, SEC. 22, T1N, R65W, 6TH P.M.
WELD COUNTY, COLORADO

PREPARED FOR:

EDGE
ENERGY