

LEGEND:

 PROPOSED LOCATION

GREAT WESTERN OIL & GAS COMPANY

KODAK SOUTH FD 26-A, 25-202HC, 25-239HN, 25-279HN, 27-299HN, 27-259HC, 27-222HN, 26-B, 25-399HN, 25-362HN, 25-319HN, 25-282HC, 27-339HN, 27-339HC, 27-379HN & 27-382HN
SECTION 26, T6N, R67W, 6th P.M.
SE 1/4 SW 1/4




Utah Engineering & Land Surveying
85 South 200 East Vernal, Utah 84078
(435) 789-1017 * FAX (435) 789-1813

**ACCESS ROAD
MAP**

10 28 13
MONTH DAY YEAR

SCALE: 1:100,000 DRAWN BY: J.L.G. REVISED: 00-00-00



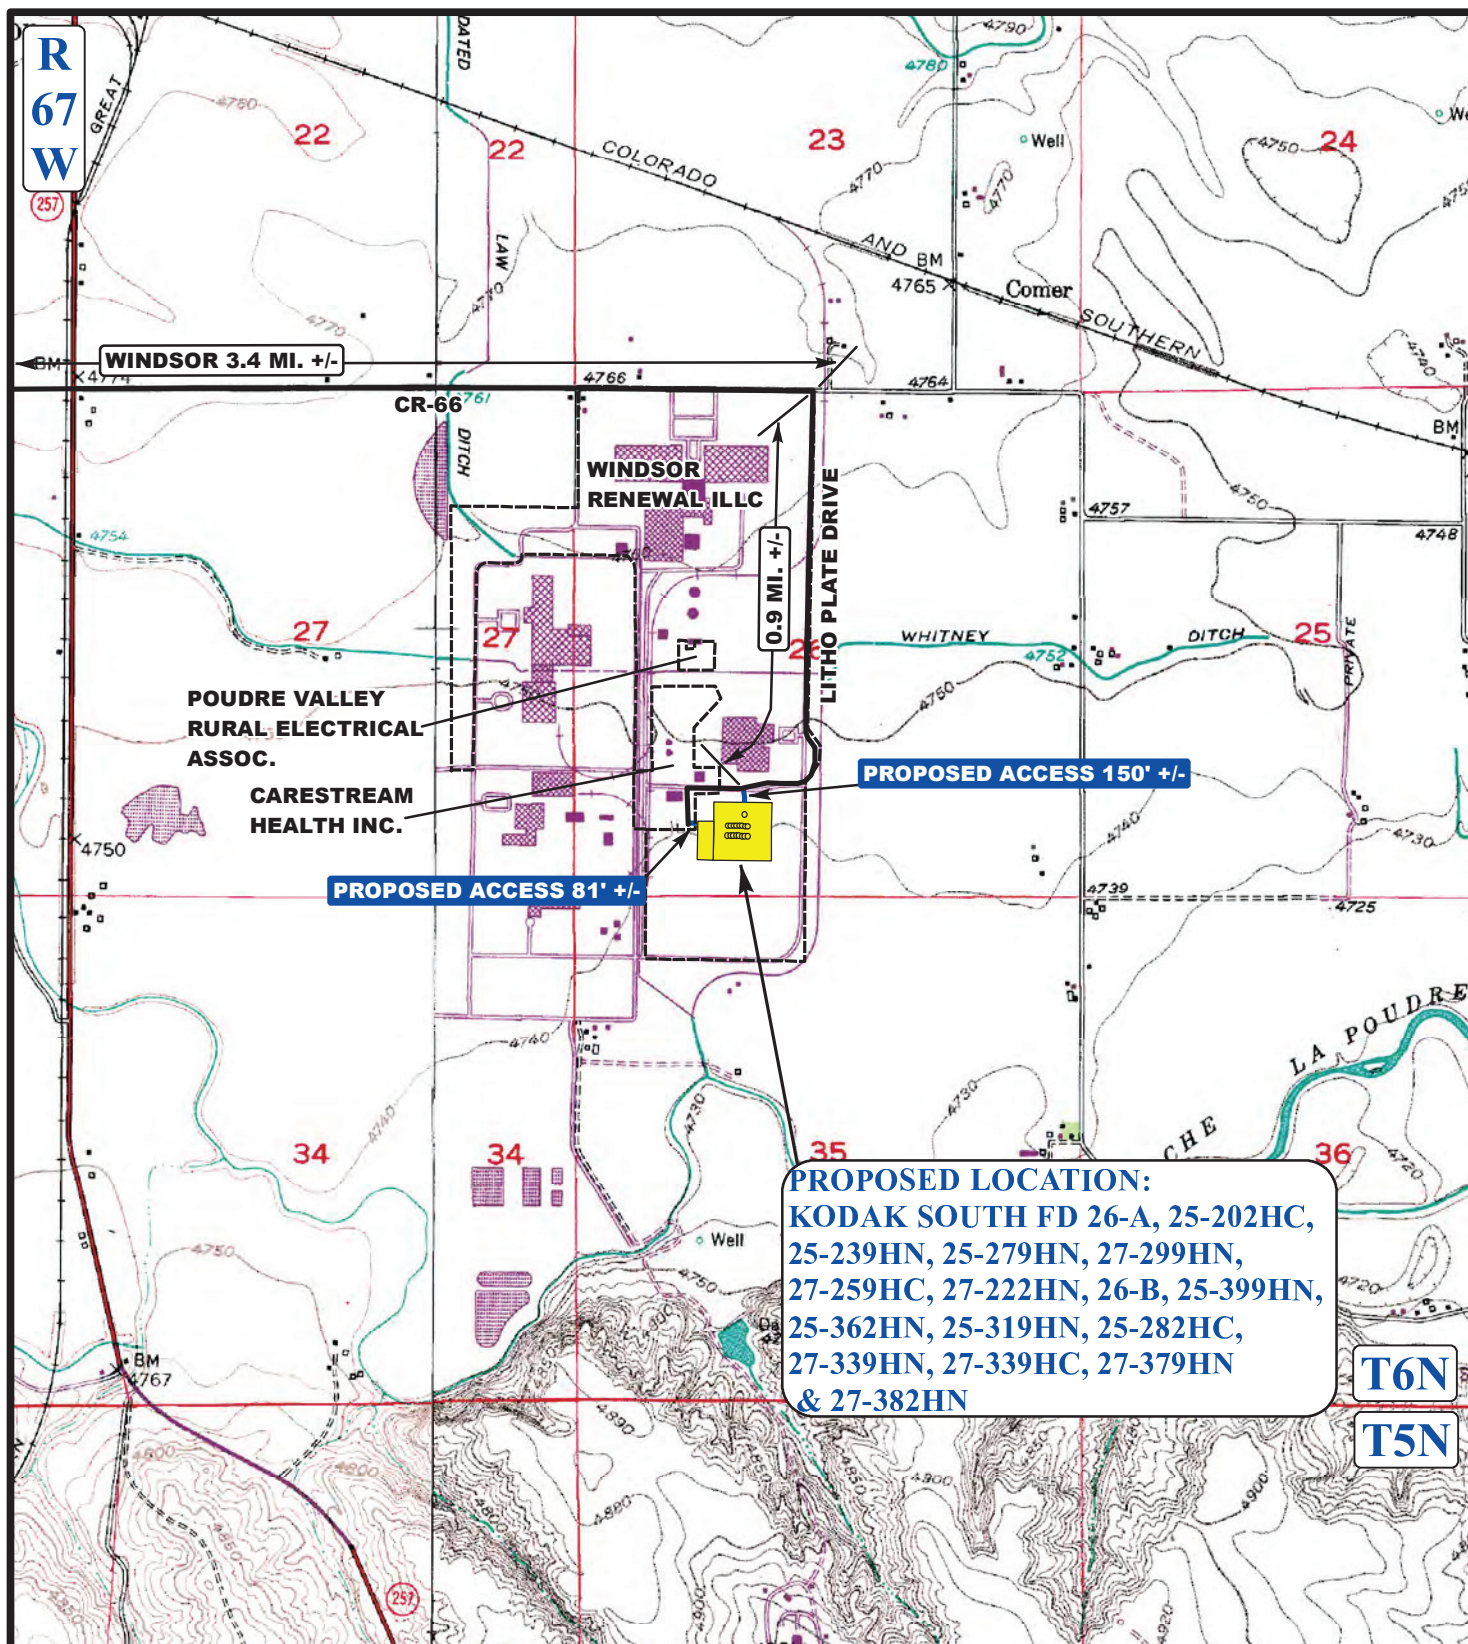

LEGEND:

- EXISTING ROADS
- - - PROPOSED ACCESS ROAD

GREAT WESTERN OIL & GAS COMPANY

KODAK SOUTH FD 26-A, 25-202HC, 25-239HN, 25-279HN, 27-299HN, 27-259HC, 27-222HN, 26-B, 25-399HN, 25-362HN, 25-319HN, 25-282HC, 27-339HN, 27-339HC, 27-379HN & 27-382HN
 SECTION 26, T6N, R67W, 6th P.M.
 SE 1/4 SW 1/4



Uintah Engineering & Land Surveying
 85 South 200 East Vernal, Utah 84078
 (435) 789-1017 * FAX (435) 789-1813



**ACCESS ROAD
MAP**

10 28 13
 MONTH DAY YEAR

SCALE: 1"=2000' DRAWN BY: J.L.G. REVISED: 02-04-15

**B
TOPO**