


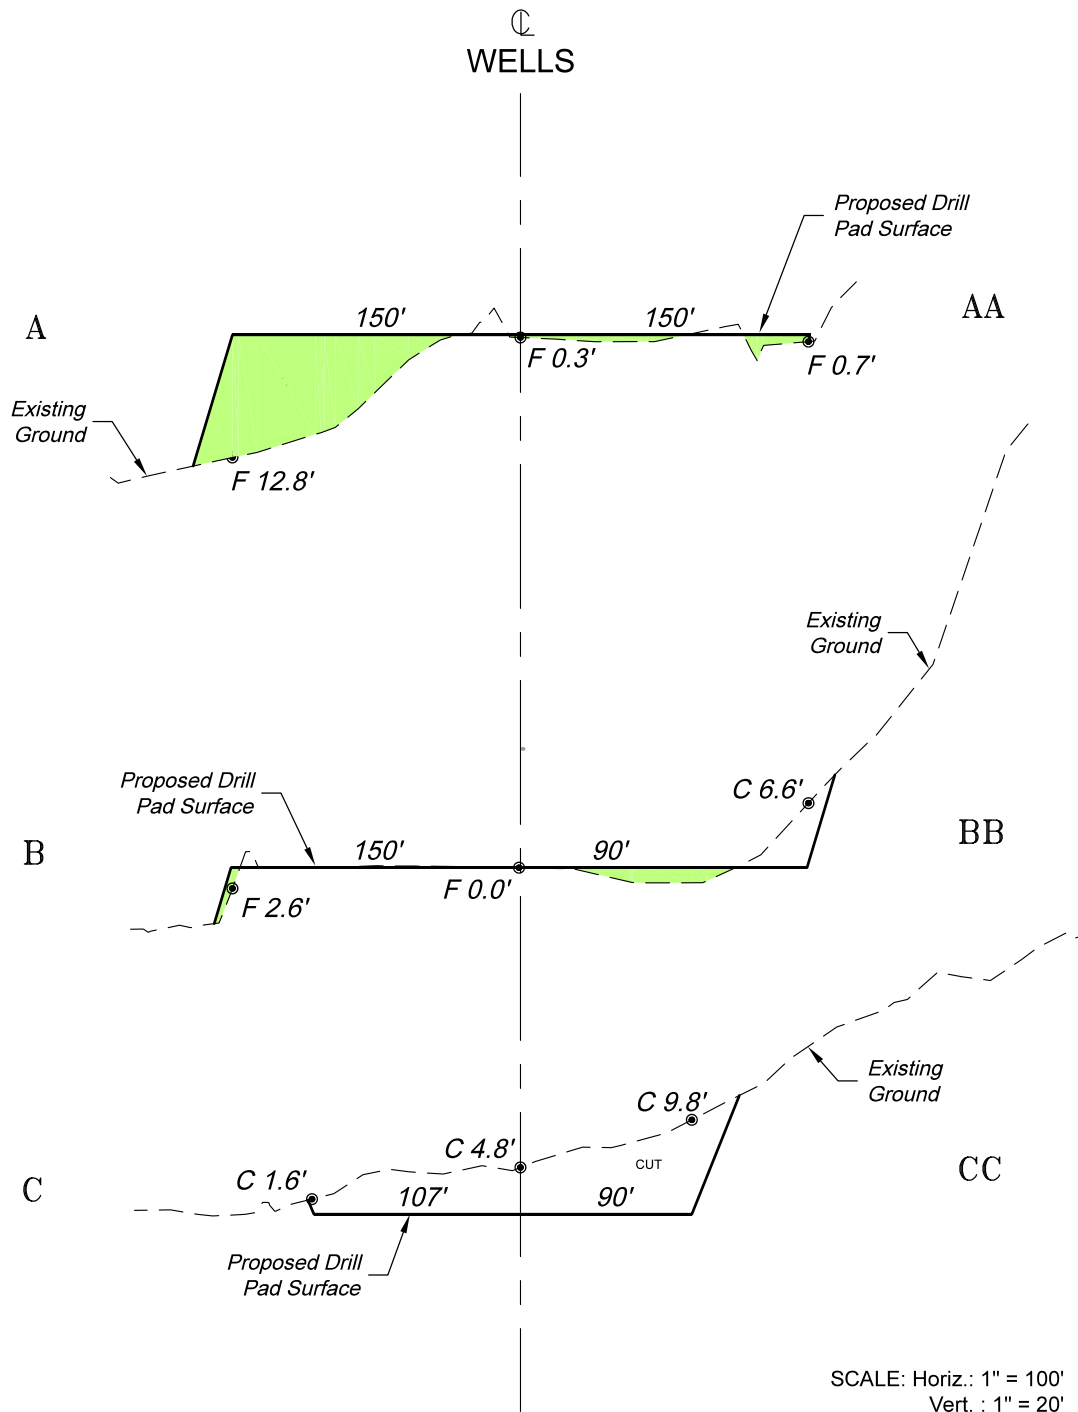
ITEM	CUT	FILL	TOPSOIL	EXCESS
PAD	5870	4000	690	1180
PIT	0			0
TOTALS	5870	4000	690	1180

- 1.) 10% Swell Factor Applied to Earthwork Cut Volume.
- 2.) Topsoil Volume Based on 12" Soil Depth.
- 3.) Total Disturbed Area = ± 7.59 ac.

SCALE: 1" = 100'
DATE: 2/24/15
PLAT: 2 of 7
PROJECT: Valley
DFT: cs

Construction Plan Prepared for:
 WPX Energy Rocky Mountain, LLC

GM 41-4 Drill Pad - Plat 2
CONSTRUCTION LAYOUT



SCALE: Horiz.: 1" = 100'
Vert. : 1" = 20'

***NOTE:**
CUT SLOPES: 1.5:1
FILL SLOPES: 1.5:1,
UNLESS OTHERWISE NOTED.

136 East Third Street
Rifle, Colorado 81650
Ph. (970) 625-2720
Fax (970) 625-2773



SCALE: As Noted
DATE: 2/24/15
PLAT: 3 of 7
PROJECT: Valley
DFT: cs

Construction Plan Prepared for:
WPXENERGY WPX Energy Rocky Mountain, LLC
GM 41-4 Drill Pad - Plat 3
CONSTRUCTION LAYOUT
CROSS SECTIONS