


Section 4
T. 7 S., R. 96 W.

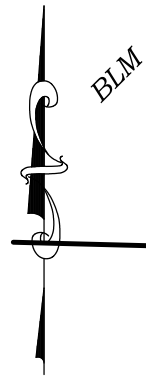

WPX
T. 6 S., R. 96 W.
Section 33
Section 4
T. 7 S., R. 96 W.

GM 41-1 Location

WPX

WPX

BLM

WPX

BLM

500' Buffer

Section 4
Section 3

BLM

BLM

BLM

BLM

CURRENT LAND USE		
<input type="checkbox"/> CROP LAND	<input checked="" type="checkbox"/> NON-CROP LAND	<input type="checkbox"/> SUBDIVIDED
<input type="checkbox"/> IRRIGATED	<input checked="" type="checkbox"/> RANGELAND	<input type="checkbox"/> INDUSTRIAL
<input type="checkbox"/> DRY LAND	<input type="checkbox"/> TIMBER	<input type="checkbox"/> COMMERCIAL
<input type="checkbox"/> IMPROVED PASTURE	<input type="checkbox"/> RECREATIONAL	<input type="checkbox"/> RESIDENTIAL
<input type="checkbox"/> HAY MEADOW	<input type="checkbox"/> OTHER (describe):	
<input type="checkbox"/> CRP	Existing Drill Pad	

136 East Third Street
Rifle, Colorado 81650
Ph. (970) 625-2720
Fax (970) 625-2773




BOOKCLIFF
Survey Services, Inc.

SCALE: 1" = 500'
DATE: 2/24/15
PLAT: 6 of 7
PROJECT: Valley
DFT: cs


Construction Plan Prepared for:
WPX ENERGY WPX Energy Rocky Mountain, LLC

GM 41-4 Drill Pad - Plat 6
LOCATION

Section 4
T. 7 S., R. 96 W.

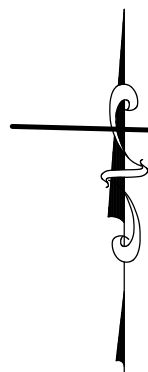

0 500 1000
GRAPHIC SCALE IN FEET
1 INCH = 1000 FEET

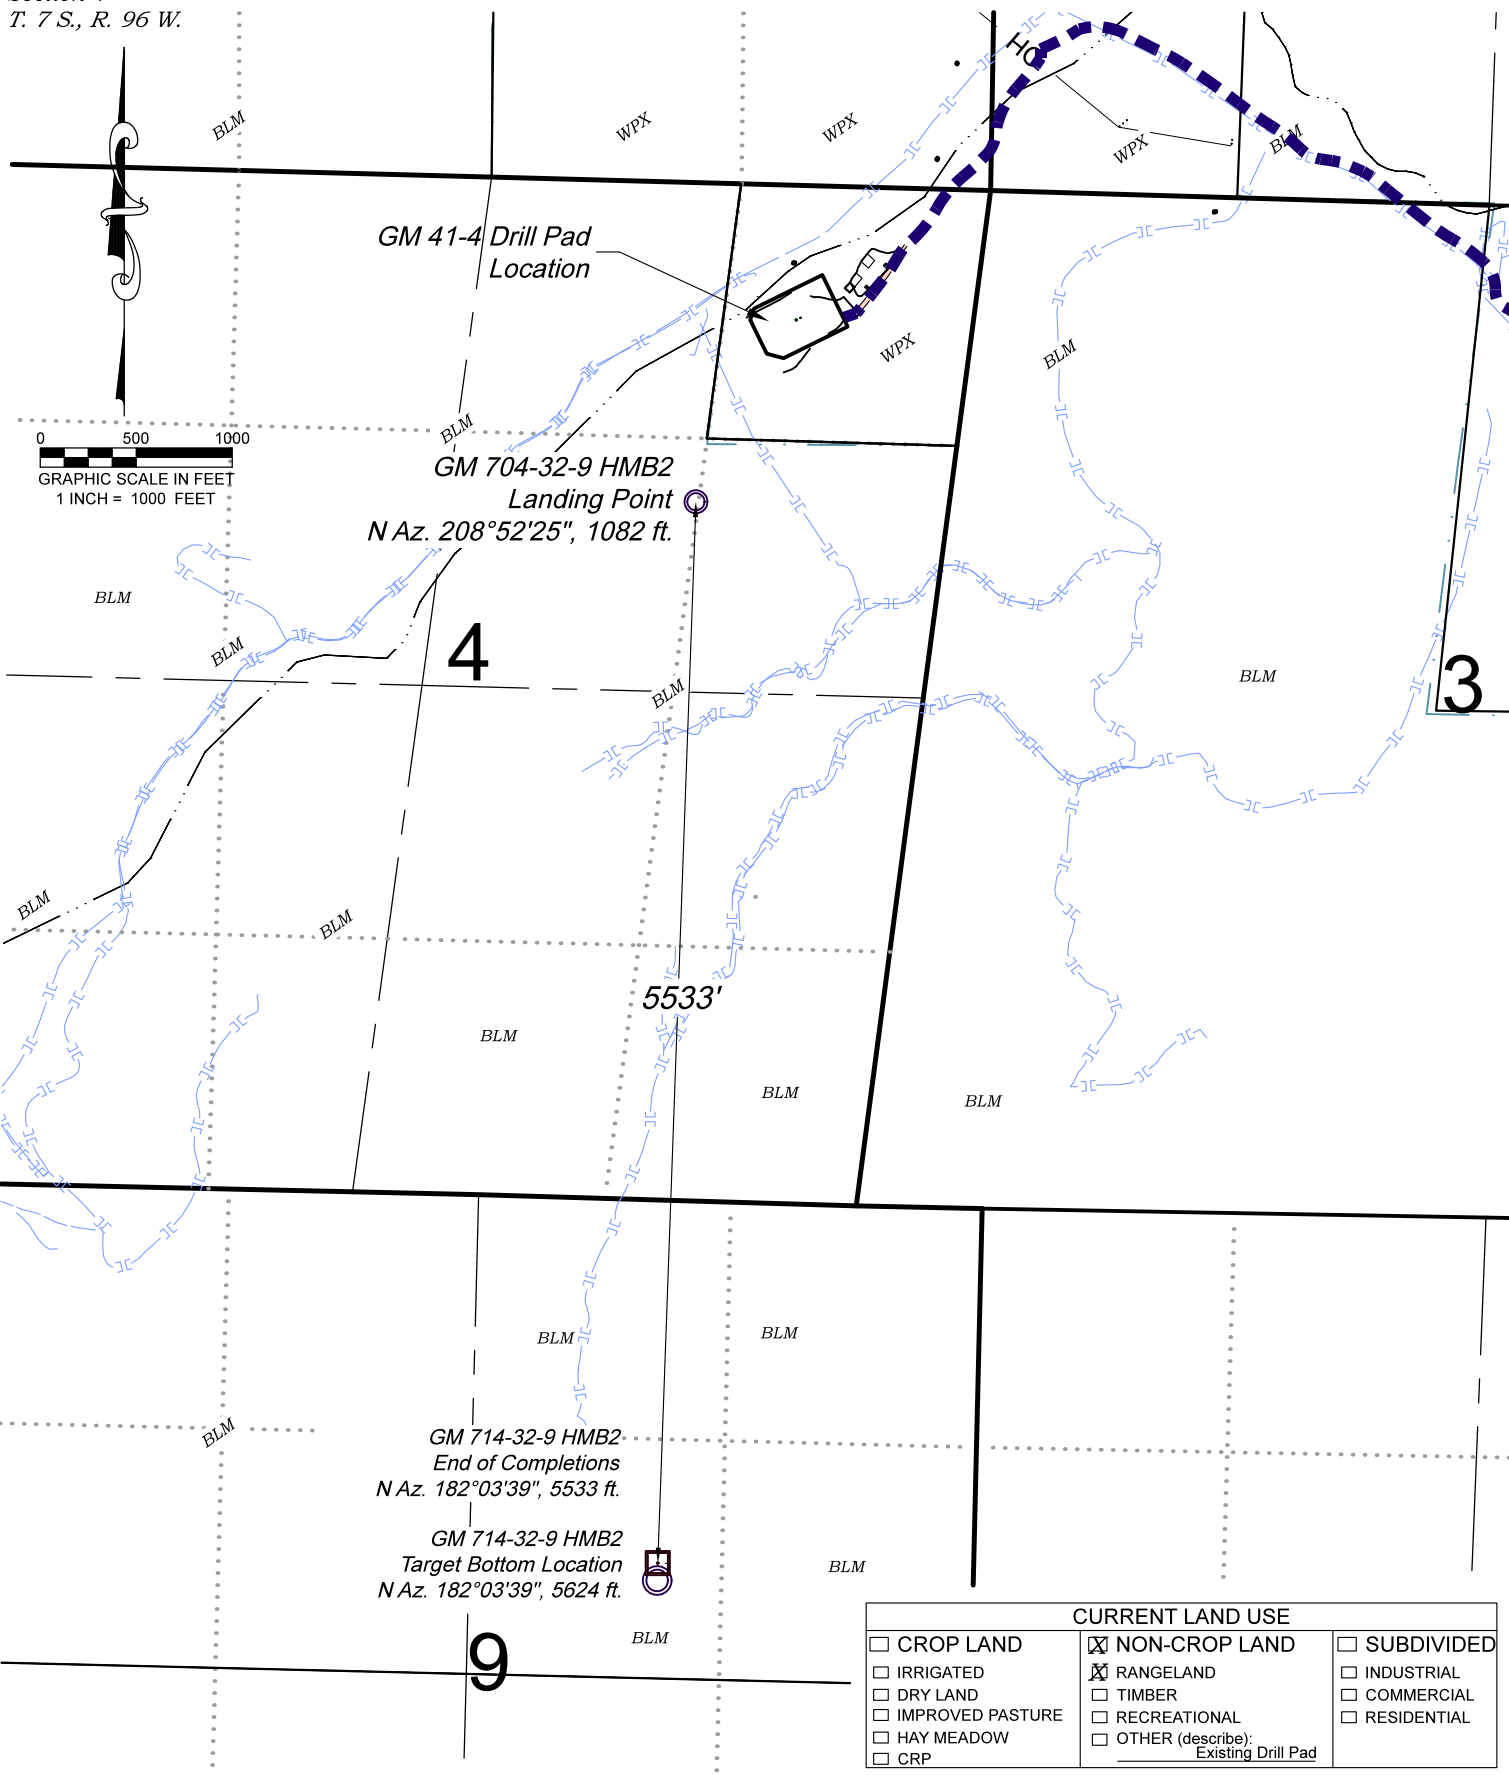

CURRENT LAND USE		
<input type="checkbox"/> CROP LAND	<input checked="" type="checkbox"/> NON-CROP LAND	<input type="checkbox"/> SUBDIVIDED
<input type="checkbox"/> IRRIGATED	<input checked="" type="checkbox"/> RANGELAND	<input type="checkbox"/> INDUSTRIAL
<input type="checkbox"/> DRY LAND	<input type="checkbox"/> TIMBER	<input type="checkbox"/> COMMERCIAL
<input type="checkbox"/> IMPROVED PASTURE	<input type="checkbox"/> RECREATIONAL	<input type="checkbox"/> RESIDENTIAL
<input type="checkbox"/> HAY MEADOW	<input type="checkbox"/> OTHER (describe):	
<input type="checkbox"/> CRP	Existing Drill Pad	

136 East Third Street
Rifle, Colorado 81650
Ph. (970) 625-2720
Fax (970) 625-2773



BOOKCLIFF
Survey Services, Inc.

SCALE: 1" = 1000'
DATE: 2/24/15
PLAT: 6A of 7
PROJECT: Valley
DFT: cs

Construction Plan Prepared for:
WPX ENERGY WPX Energy Rocky Mountain, LLC

GM 41-4 Drill Pad - Plat 6A
LOCATION SUPPLEMENT

*Visible Improvements to Well Head
(ft.)*

<i>Description</i>	<i>Building</i>	<i>Building Unit</i>	<i>High Occu. Building</i>	<i>DOAA</i>	<i>Public Road</i>	<i>Above Ground Utility</i>	<i>Railroad</i>	<i>Property Line</i>
GM 704-32-9HMB2	210° 2787'	210° 2787'	>5280	>5280	219° 4160'	39° 1843'	258° 4144'	98° 379'

Production Equipment

Seperators	206° 2309'	206° 2309'	>5280	>5280	218° 3660'	37° 1343'	262° 3719'	98° 673'
Tanks	206° 2425'	206° 2425'	>5280	>5280	217° 3775'	216° 1459'	261° 3791'	98° 658'

136 East Third Street
Rifle, Colorado 81650
Ph. (970) 625-2720
Fax (970) 625-2773



BOOKCLIFF
Survey Services, Inc.

SCALE: NA
DATE: 2/24/15
PLAT: 6B of 7
PROJECT: Valley
DFT: cs

Construction Plan Prepared for:
WPXENERGY WPX Energy Rocky Mountain, LLC

*GM 41-4 Drill Pad - Plat 6B
LOCATION TABLE*