



XTO ENERGY INC.
Cut and Fill Diagram
Anderson 3-5H
Surface Location 155' FSL / 172' FEL
N.M.P.M. T32N-R6W, S/2 Sec. 5
LaPlata County, CO

-  **Proposed Wellpad (1.5 Acres)**
-  **Total Permitted Area (2.41 Acres)**
-  **Cut Area (2:1)**
-  **Fill Area (3:1)**
-  **Proposed Production Equipment**
-  **Proposed Wellpad Dimensions**
-  **Proposed Welltie**
-  **Proposed Produced Waterline**
-  **Proposed Flowlines**
-  **Proposed Access**
-  **Fences**
-  **Irrigation Ditches**
-  **Approx. 15" Irrigation Waterline**
-  **Property Line**

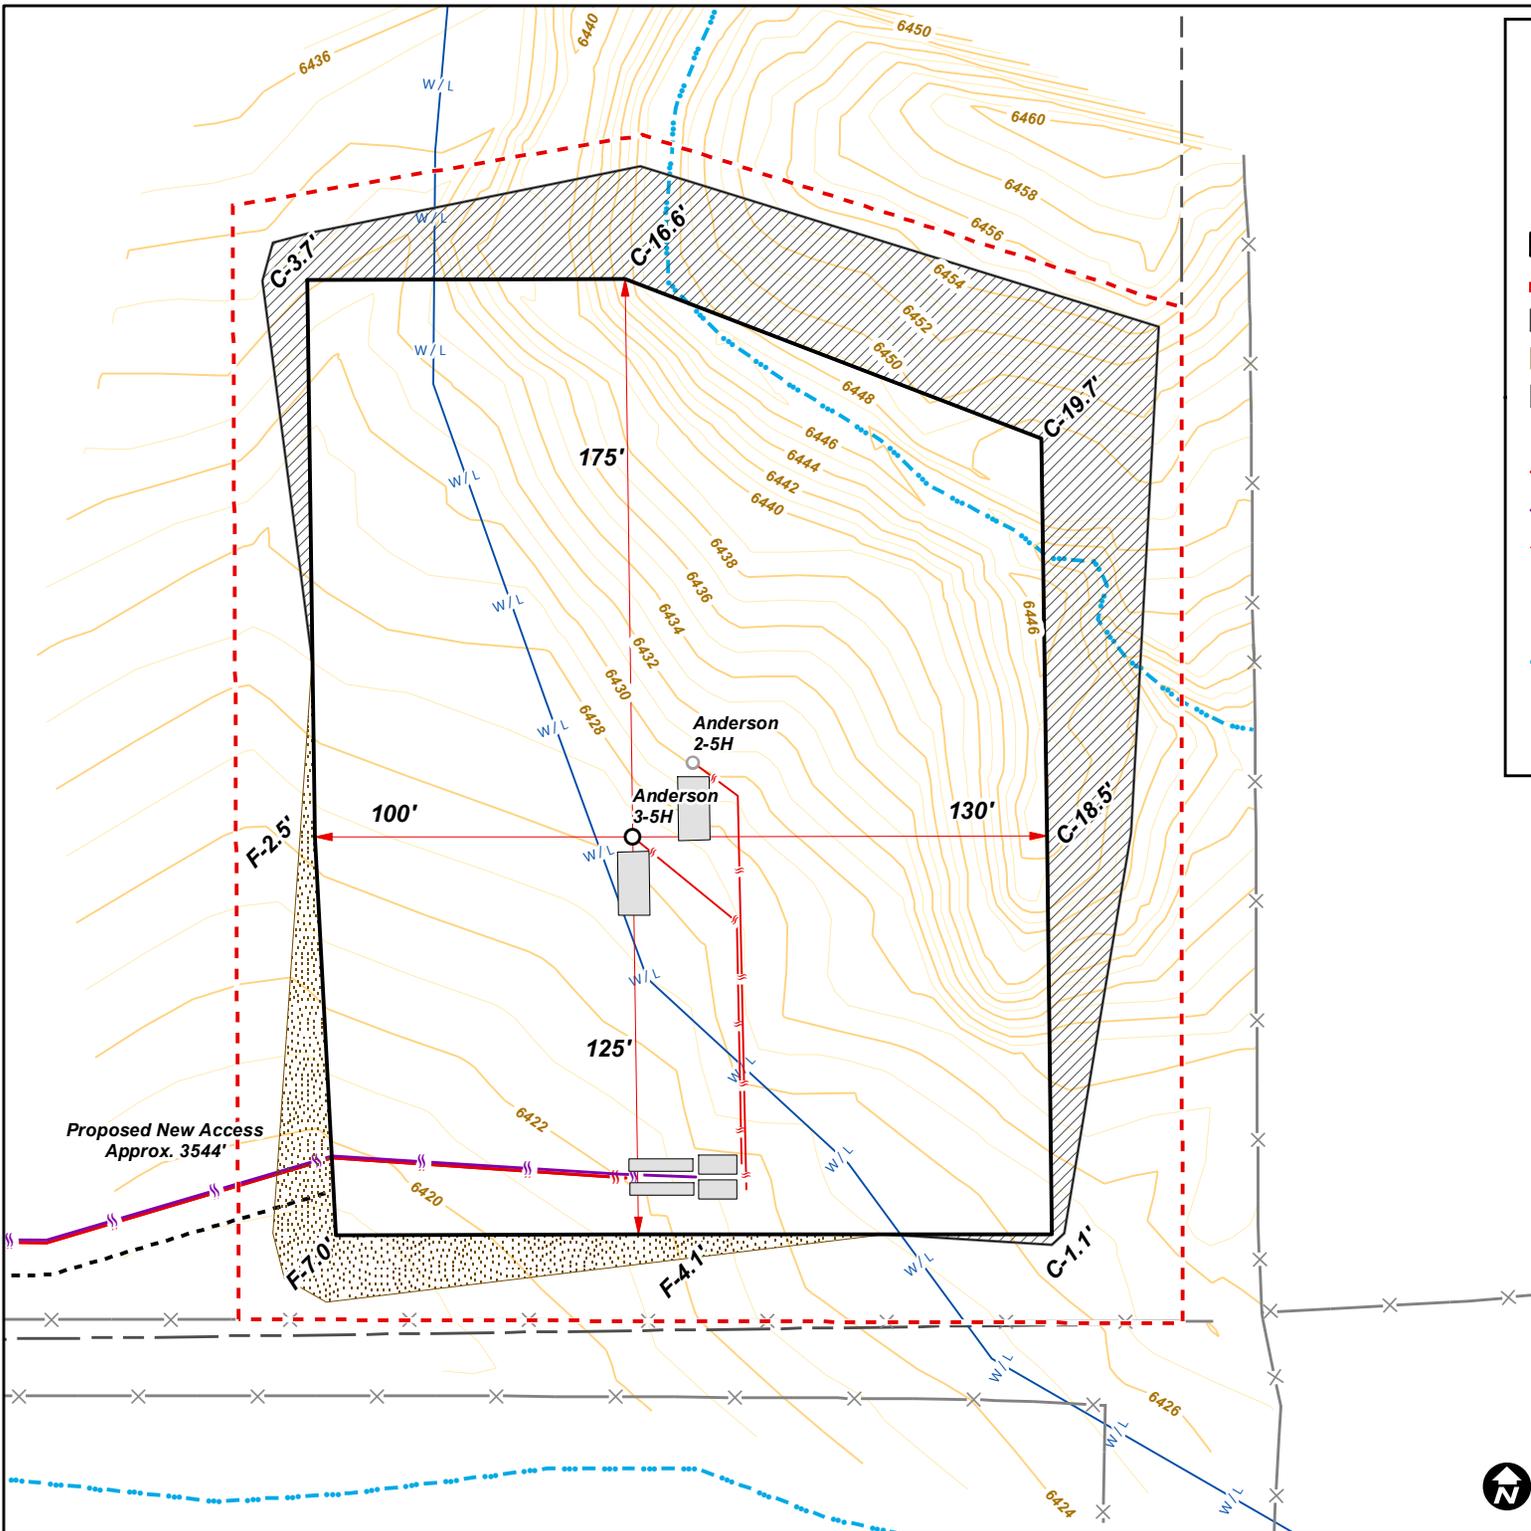

- Notes:
1. Date of field survey: 9/5/14
 2. The location of underground utilities depicted is approximate. Actual locations of underground utilities must be field verified prior to construction.
 3. Contour interval = 1 Ft.
 4. Ungraded elevation at stake = 6426'
- Proposed wellpad design grade = 6427'

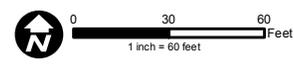

JMAS
 JOHNSON MAPPING
 AND SURVEYING, LLC
 PO BOX 3754
 FARMINGTON, NM 87499-2924
 505-360-8025
 alex@johmsnmapping.biz

Disclaimer: GIS data from LaPlata County GIS and Colorado GIS & Data Cooperative Consortium.
 Parcel data is approximate and not surveyed.
 anderson_3_5h_well_diagram.dwg 09/05/14