


Notes:

1. Topsoil and seed new cut and fill slopes and new disturbed areas for reclaimed pad according to specs on sheet 2F.

2. Cut slopes to be no steeper than 4:1 and fill slopes to be no steeper than 6:1, minimize disturbance on previously undisturbed ground.


3. Use original pad material to fill in cut slopes and layback fill slopes for the reclaimed surface.

GRAPHIC SCALE

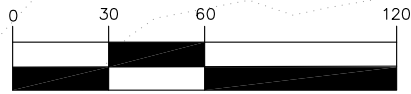

( IN FEET )

1 inch = 60 ft.

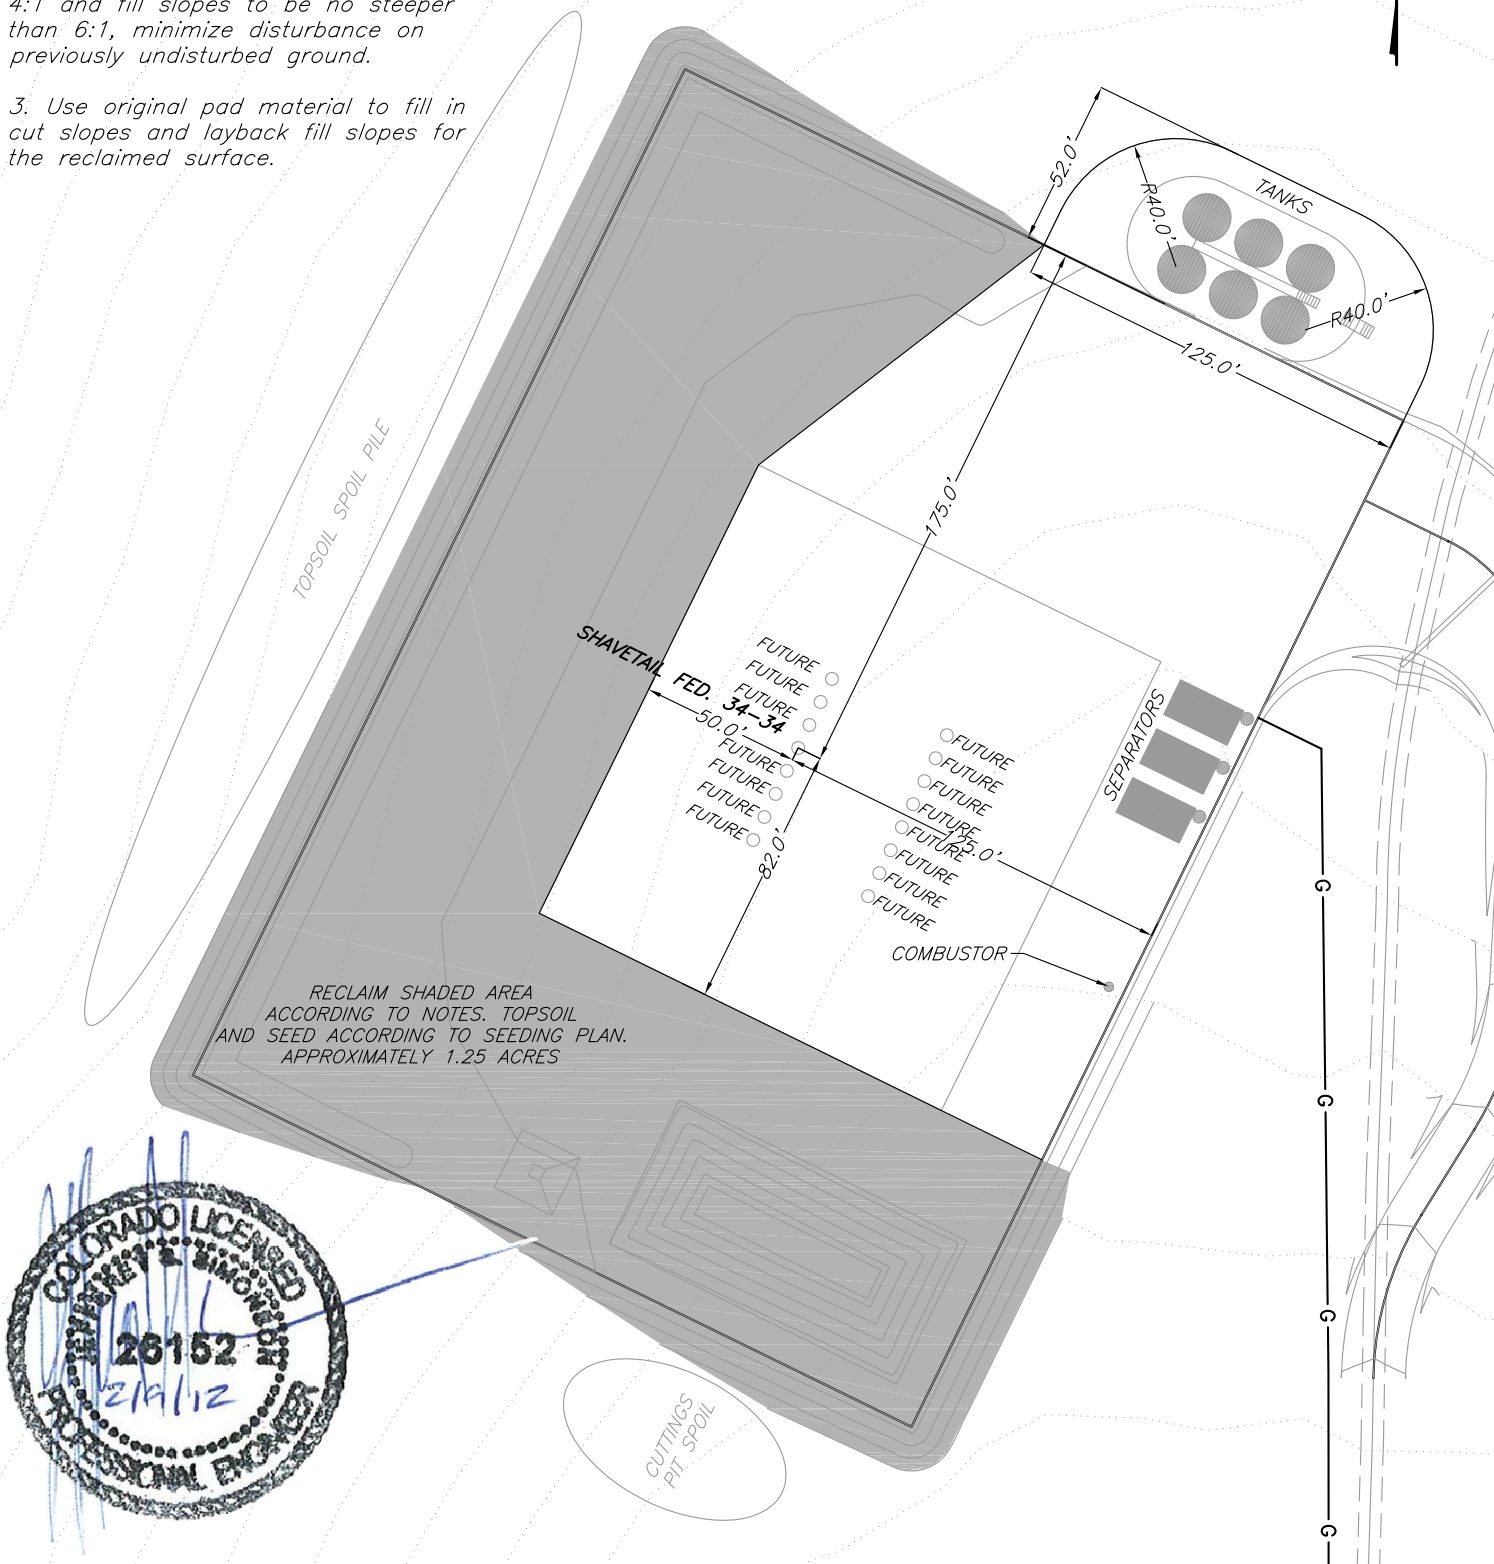

SGM INC.

118 W. 6th Street, Suite 200  
Glenwood Springs, Colorado 81601  
(970) 945-1004 (FAX 945-5948)  
Aspen, Colorado (970) 925-6727

Scale: 1" = 60'

Sheet 2F of 8

Pad 34-34

Shavetail 34 Interim Reclamation Plan  
Lot 3, Section 34, T.1N., R.103W, 6TH P.M.

Job# 2010-112.006

Date: 2.7.2012

By: DCS

File: 34-34BM