



HIGHLAND 01N-65W-29 PAD PRODUCTION FACILITY LAYOUT

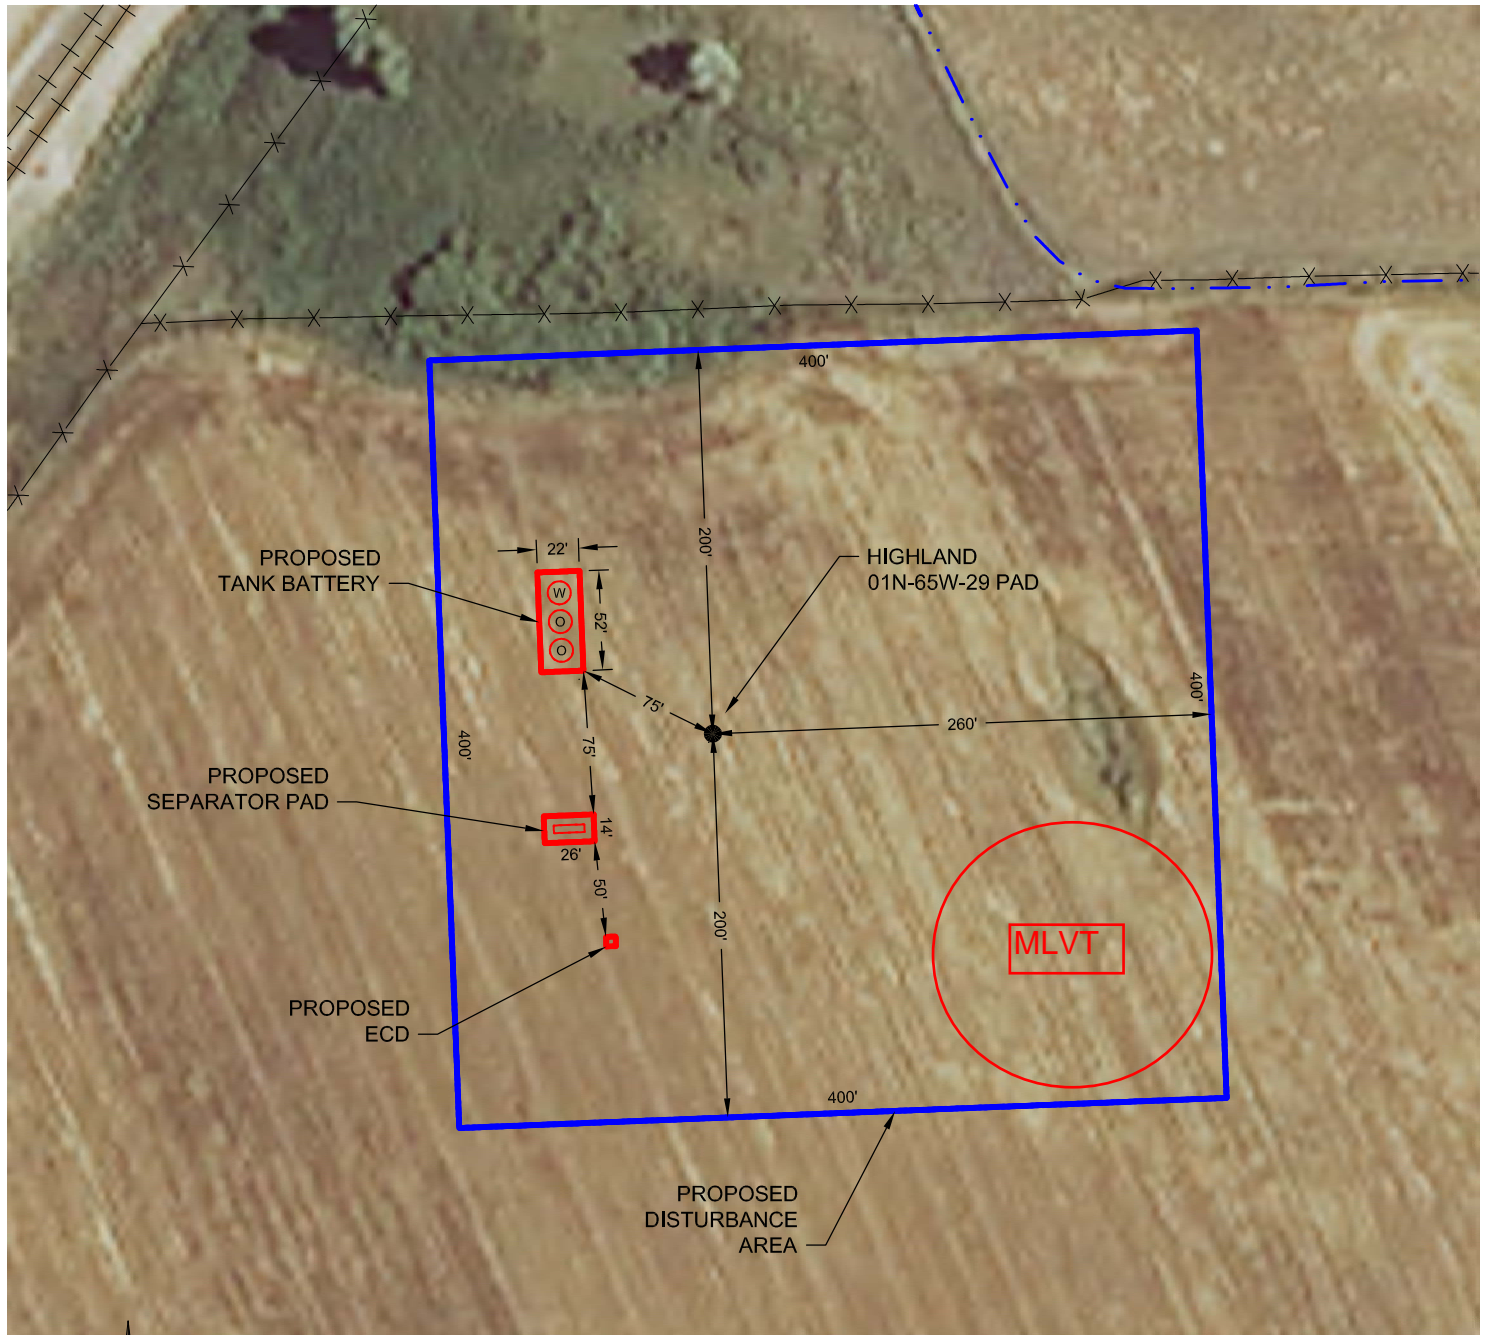

LEGEND

- = PROPOSED WELL
- X—X— = FENCE
- = PROPOSED DA
- · — · — = DITCH
- = PROPOSED FACILITIES
- +—+— = RAILROAD

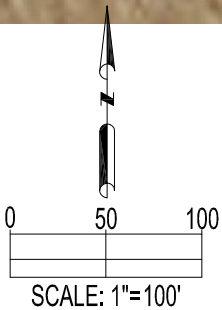

PREPARED BY:



FIELD DATE:

10-14-14

DRAWING DATE:

02-24-15

BY:

MDCA

CHECKED BY:

KAD

SITE NAME:

HIGHLAND 01N-65W-29 PAD

SURFACE LOCATION:

NE 1/4 SW 1/4, SEC. 29, T1N, R65W, 6TH P.M.
WELD COUNTY, COLORADO

PREPARED FOR:

