

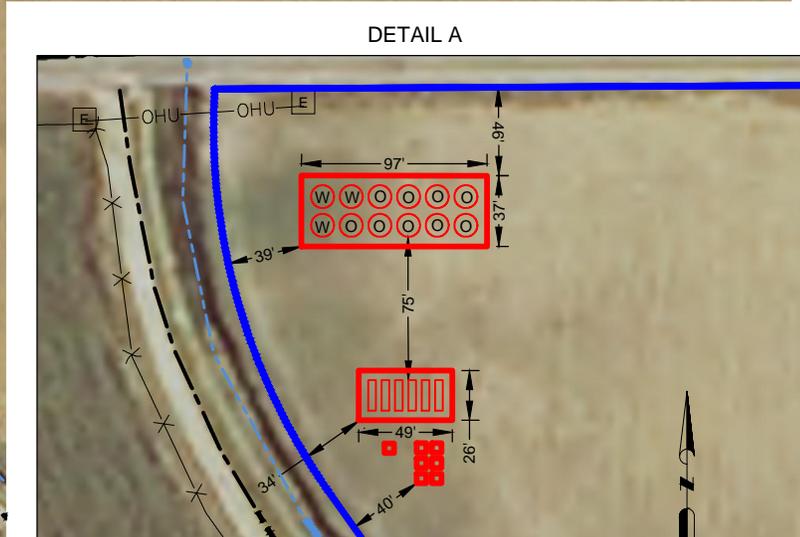
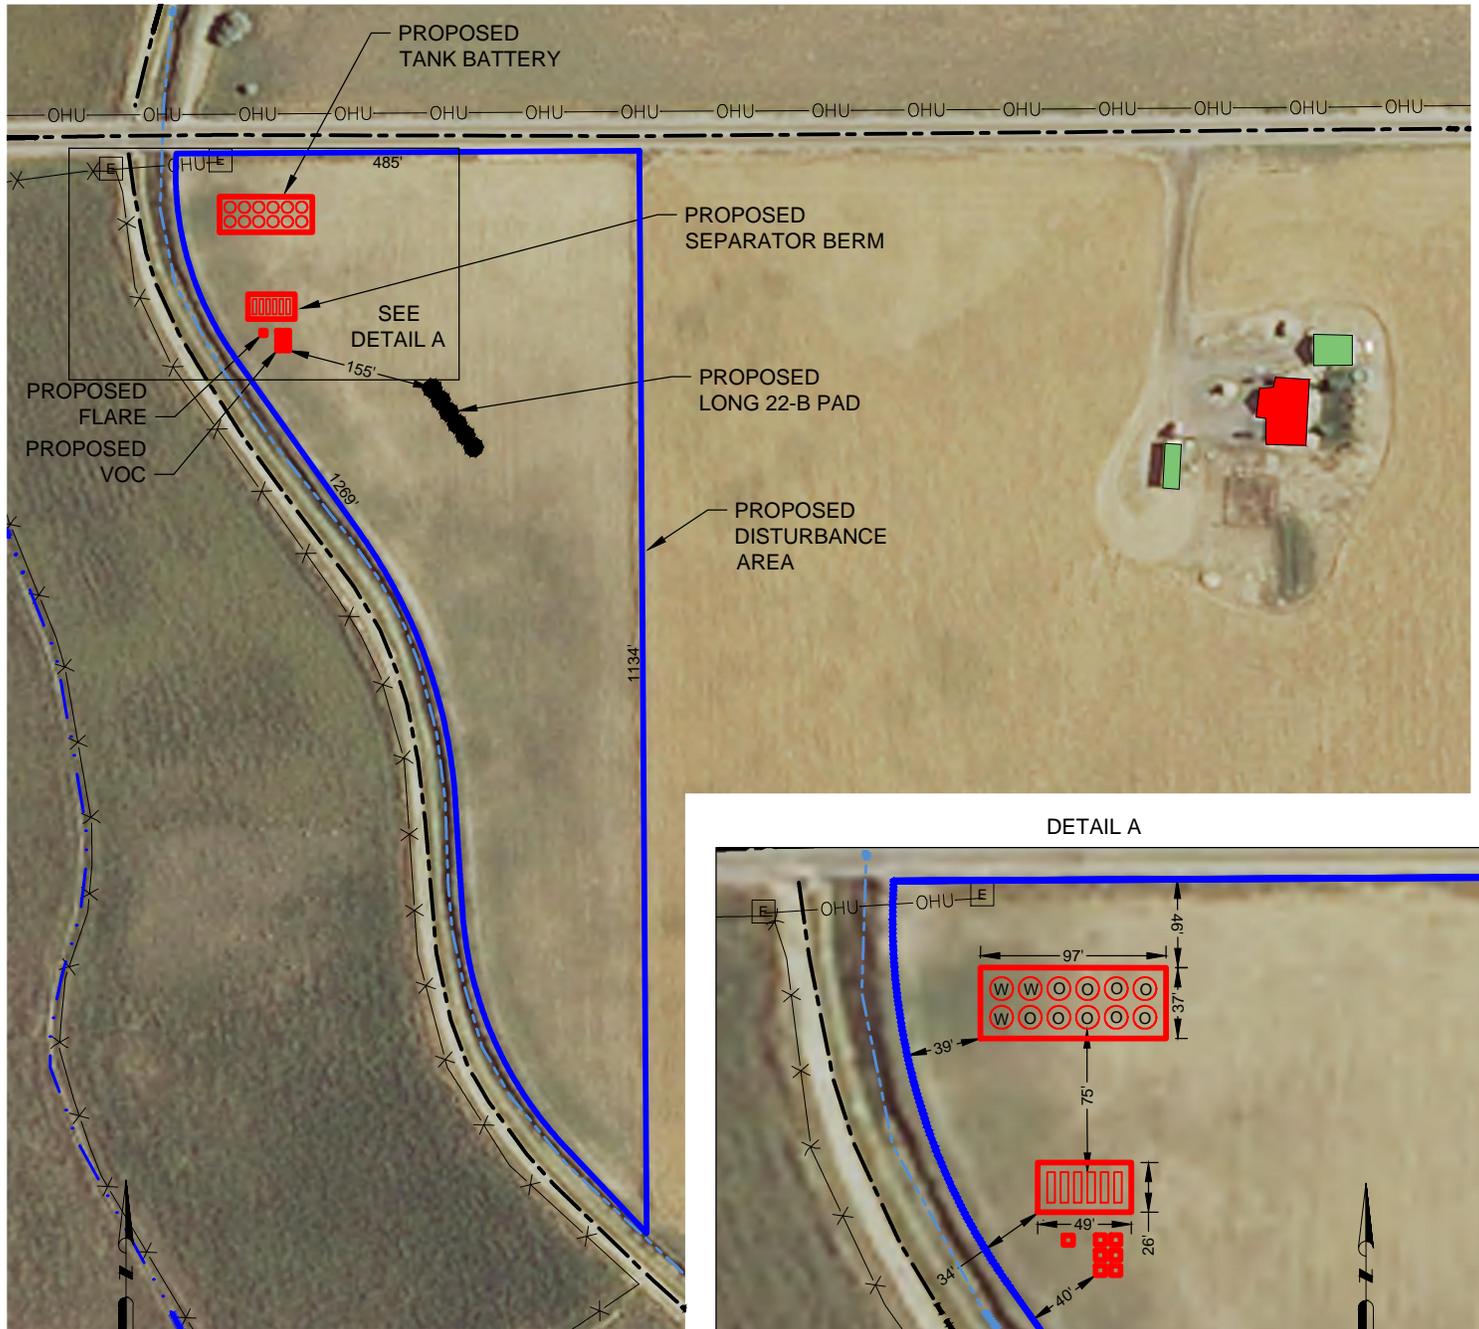


# LONG 22-B PAD PRODUCTION FACILITY LAYOUT

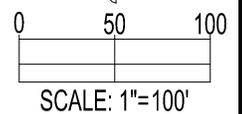

### LEGEND

- = PROPOSED WELL
- [E] = ELECTRICAL BOX
- (blue outline) = PROPOSED DA
- (red outline) = PROPOSED FACILITIES
- X-X- = FENCE
- OHU- = OVERHEAD UTILITY
- - - (blue) = DITCH
- - - (black) = CANAL
- - - (black) = ROAD
- (red) = BUILDING UNIT
- (green) = BUILDING

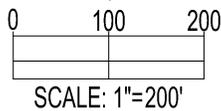

PREPARED BY:



FIELD DATE:  
12-09-14

DRAWING DATE:  
04-17-15

BY:  
KAD

CHECKED BY:  
WDW

SITE NAME:  
LONG 22-B PAD

SURFACE LOCATION:  
NE 1/4 NW 1/4, SEC. 22, T1N, R65W, 6TH P.M.  
WELD COUNTY, COLORADO

PREPARED FOR:

EDGE  
ENERGY