



IVEY 11-N PAD PRODUCTION FACILITY LAYOUT

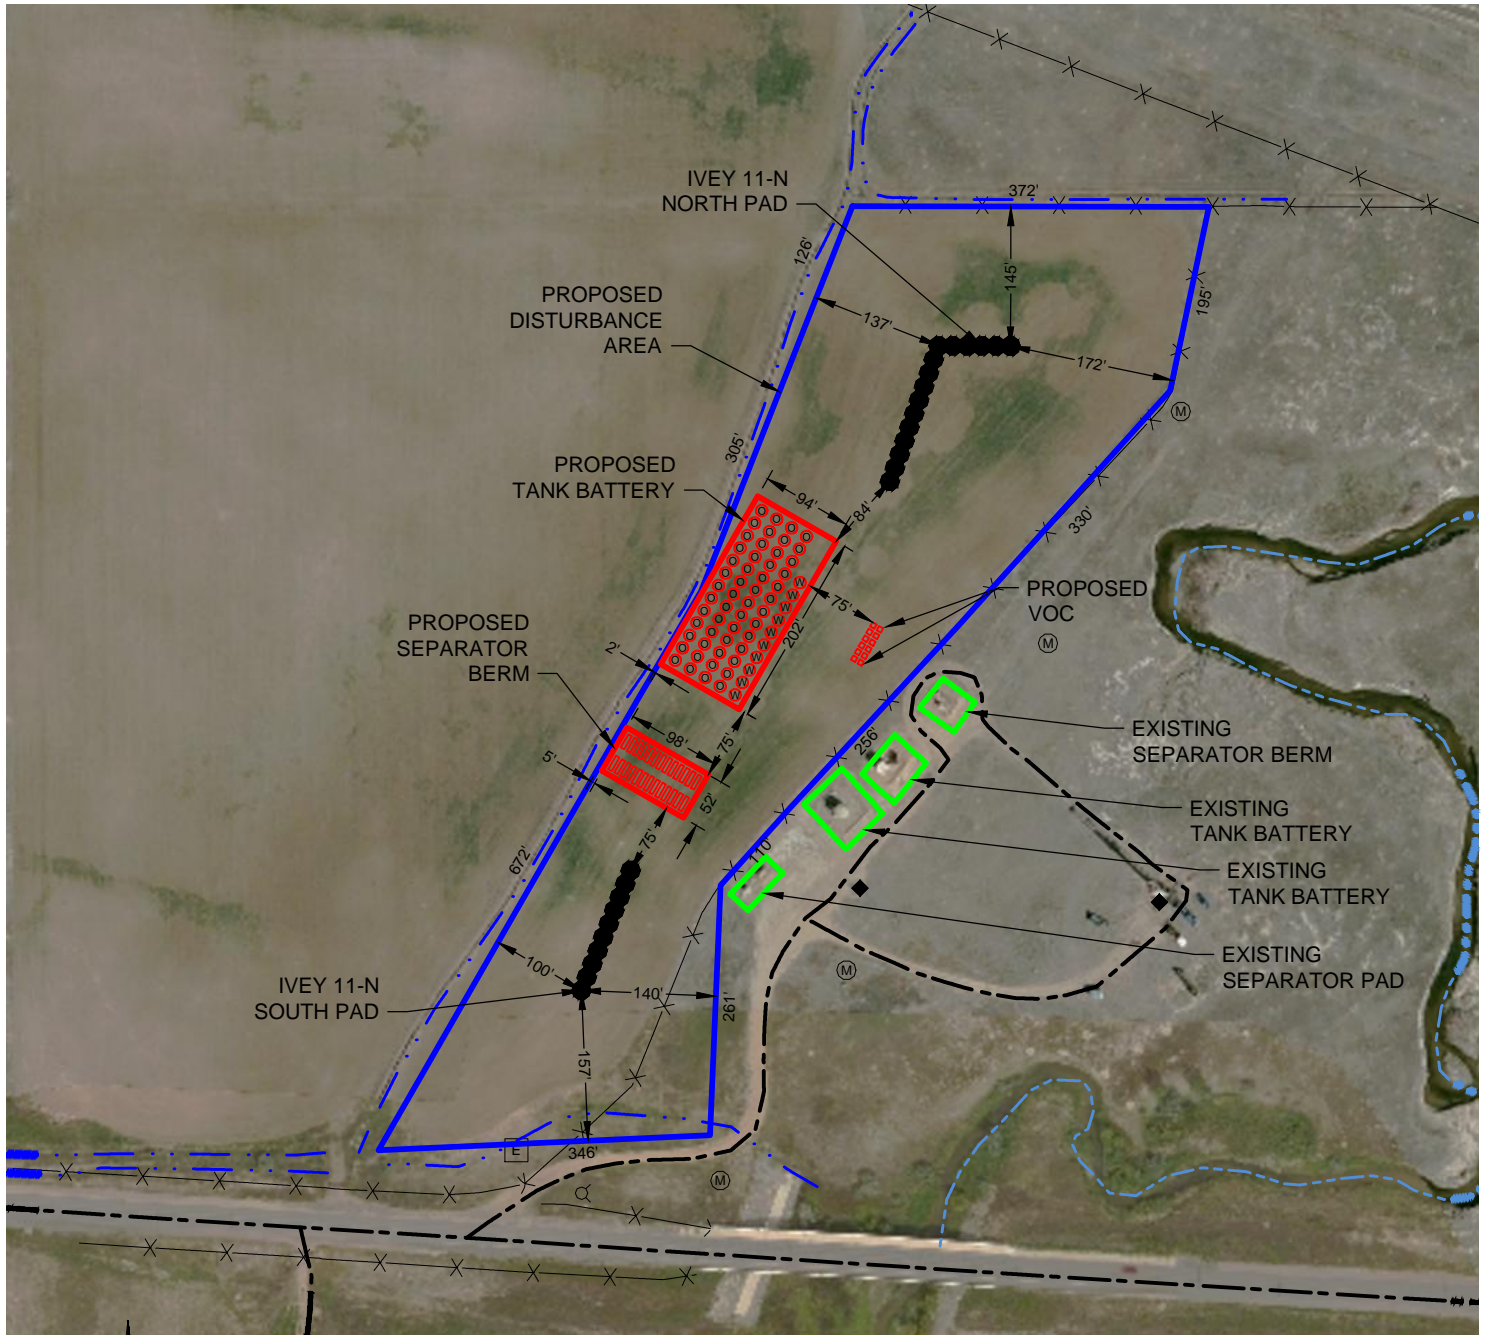

LEGEND

- | | | |
|-------------------|-------------------------|---------------|
| ● = PROPOSED WELL | [E] = ELECTRICAL BOX | -X-X- = FENCE |
| ◆ = EXISTING WELL | — = PROPOSED DA | -.-.- = DITCH |
| ⊕ = FIRE HYDRANT | — = PROPOSED FACILITIES | -.-.- = CANAL |
| Ⓜ = MANHOLE | — = EXISTING FACILITIES | - - - = ROAD |

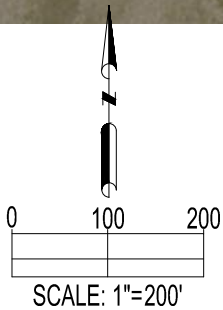

PREPARED BY:



FIELD DATE:

06-03-14

DRAWING DATE:

05-04-15

BY:

KAD

CHECKED BY:

WDW

SITE NAME:

IVEY 11-N PAD

SURFACE LOCATION:

SW 1/4 SE 1/4, SEC. 11, T1S, R68W, 6TH P.M.
ADAMS COUNTY, COLORADO

PREPARED FOR:

