




Lat40°, Inc. 6250 W. 10th Street, Unit 2, Greeley, CO 970-515-5294

PROPOSED SCALED FACILITY DRAWING

TRIMAR FARMS 5N63W29T PAD

SECTION: 29
TOWNSHIP: 5N
RANGE: 63W

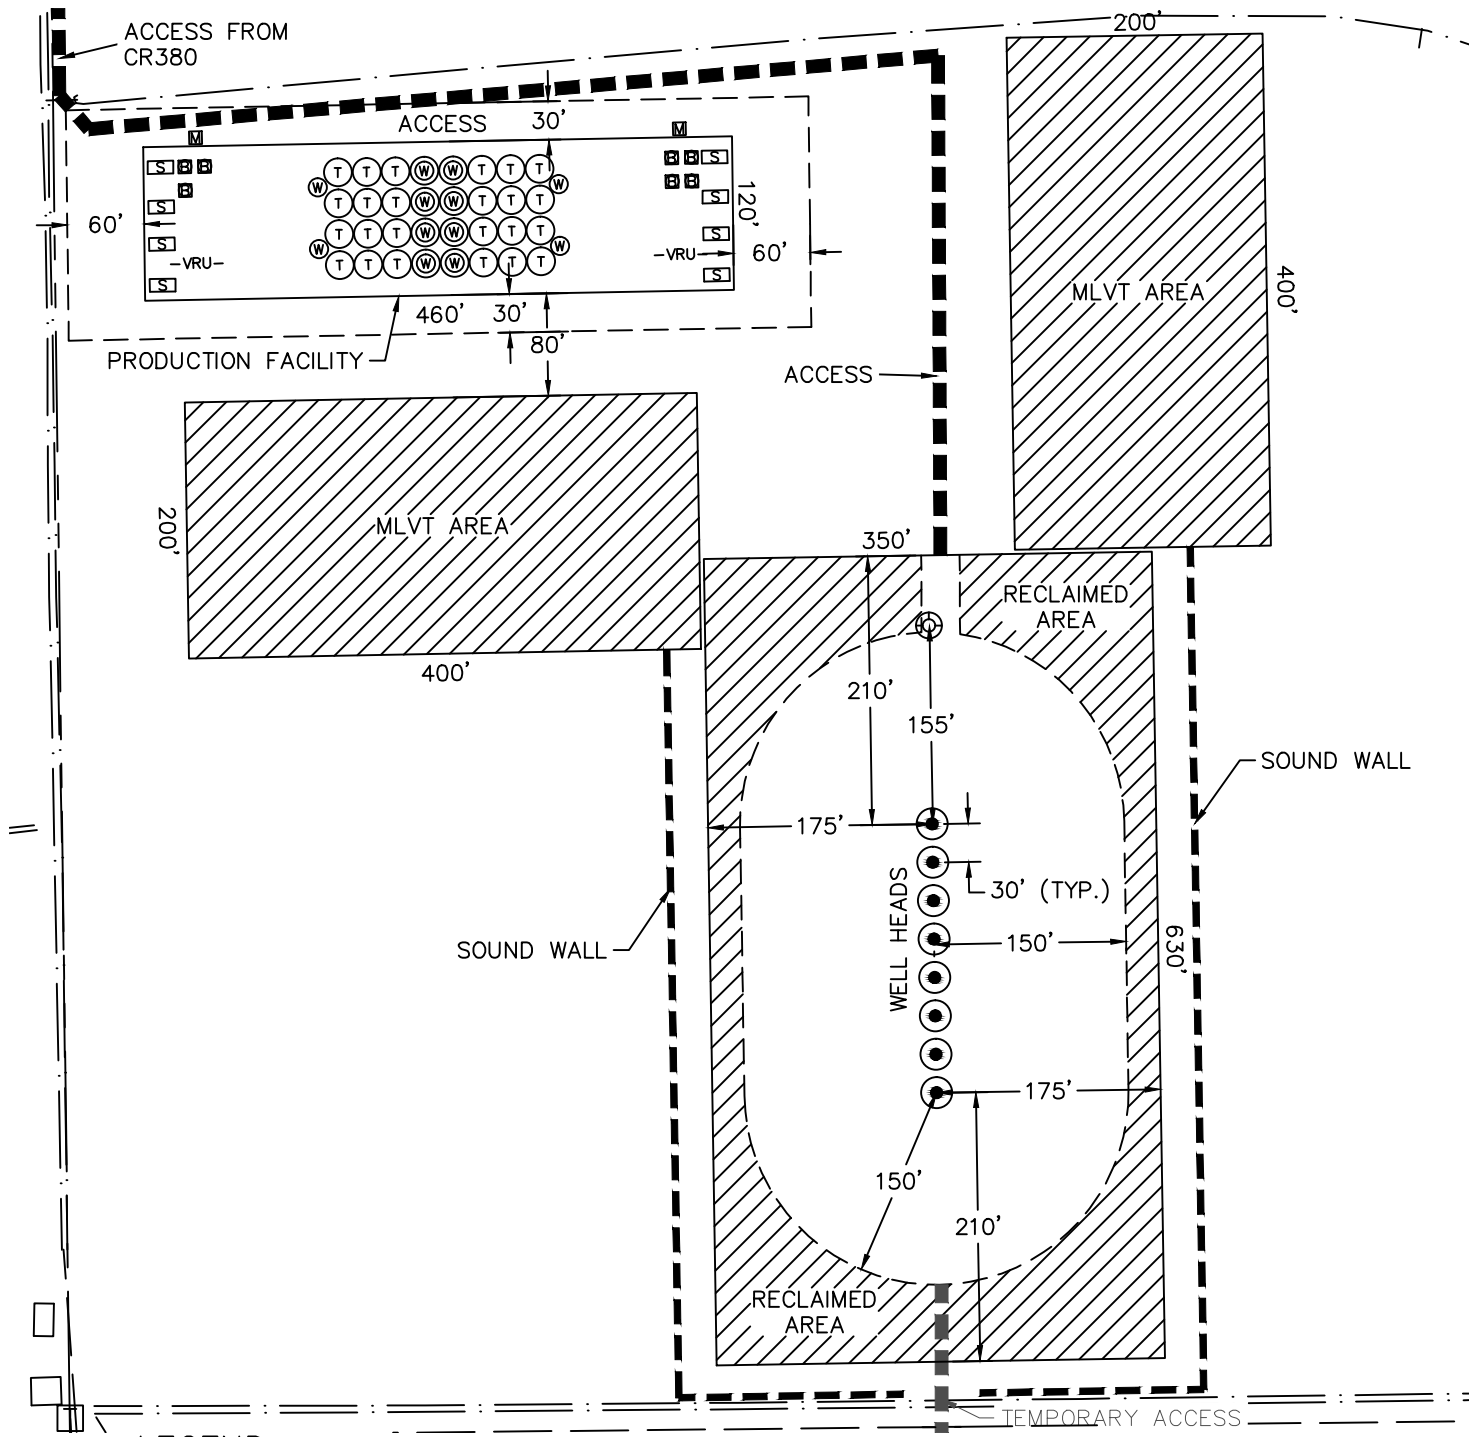

LEGEND

- PROPOSED WELL HEAD
- TANK BATTERY
- WATER TANK
- WATER VAULT
- SEPARATOR
- ECD
- METER
- VAPOR RECOVERY UNIT

TOTAL DISTURBED AREA OF LOCATION: ±11.1 ACRES
TOTAL SIZE OF LOCATION AFTER RECLAMATION: ±5.5 ACRES

0 150
1"=150'
DATE: 4/15/2015
PROJECT#: 2014131