



Pad Report: (200' x 300')

Top of pad elevation: 7396.0'
Cut Slope: 2.00:1
Fill Slope: 2.00:1

Total cut : 9,415.47 C.Y.
Total fill: 7,159.07 C.Y.
Balance Export: 2,256.40 C.Y.

Area: 1.864 ± acres

Post Interim Reclamation Area: 1.720 ± acres

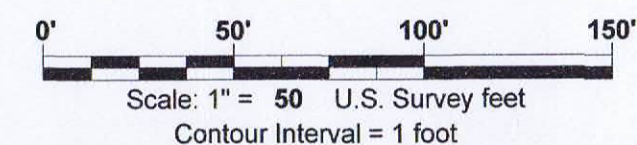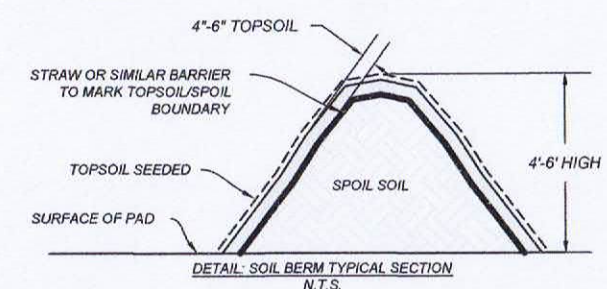

LEGEND:

- ~ Pre-Construction Contour
- ~ Pre-Construction Index Contour
- ~ Post Construction Contour
- ~ Post Construction Index Contour
- - - Centerline Ditch (proposed)
- - - Centerline Soil Berm (proposed)
- BMP's (proposed)

GAS WELL LAYOUT

FEDERAL 11-90-24 #3
Located in the SE 1/4 Section 24,
Township 11 South, Range 90 West, 6th P.M.,
Gunnison County, Colorado

SURVEYED BY: DGN	DWG DATE: 04/29/2015	David G. Nicewicz, PLS <small>cell: (720) 456-1104 david.nicewicz@aecom.com</small>
DRAFTED BY: MLD	SCALE: 1" = 50'	
JOB NO.: 22244264.70200		SHEET NO. 1 of 1