
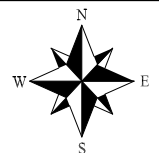


PROPOSED PRODUCTION FACILITY
ANDERSON WELL PAD

SECTION 18, TOWNSHIP 1 SOUTH, RANGE 66 WEST OF THE 6TH P.M.

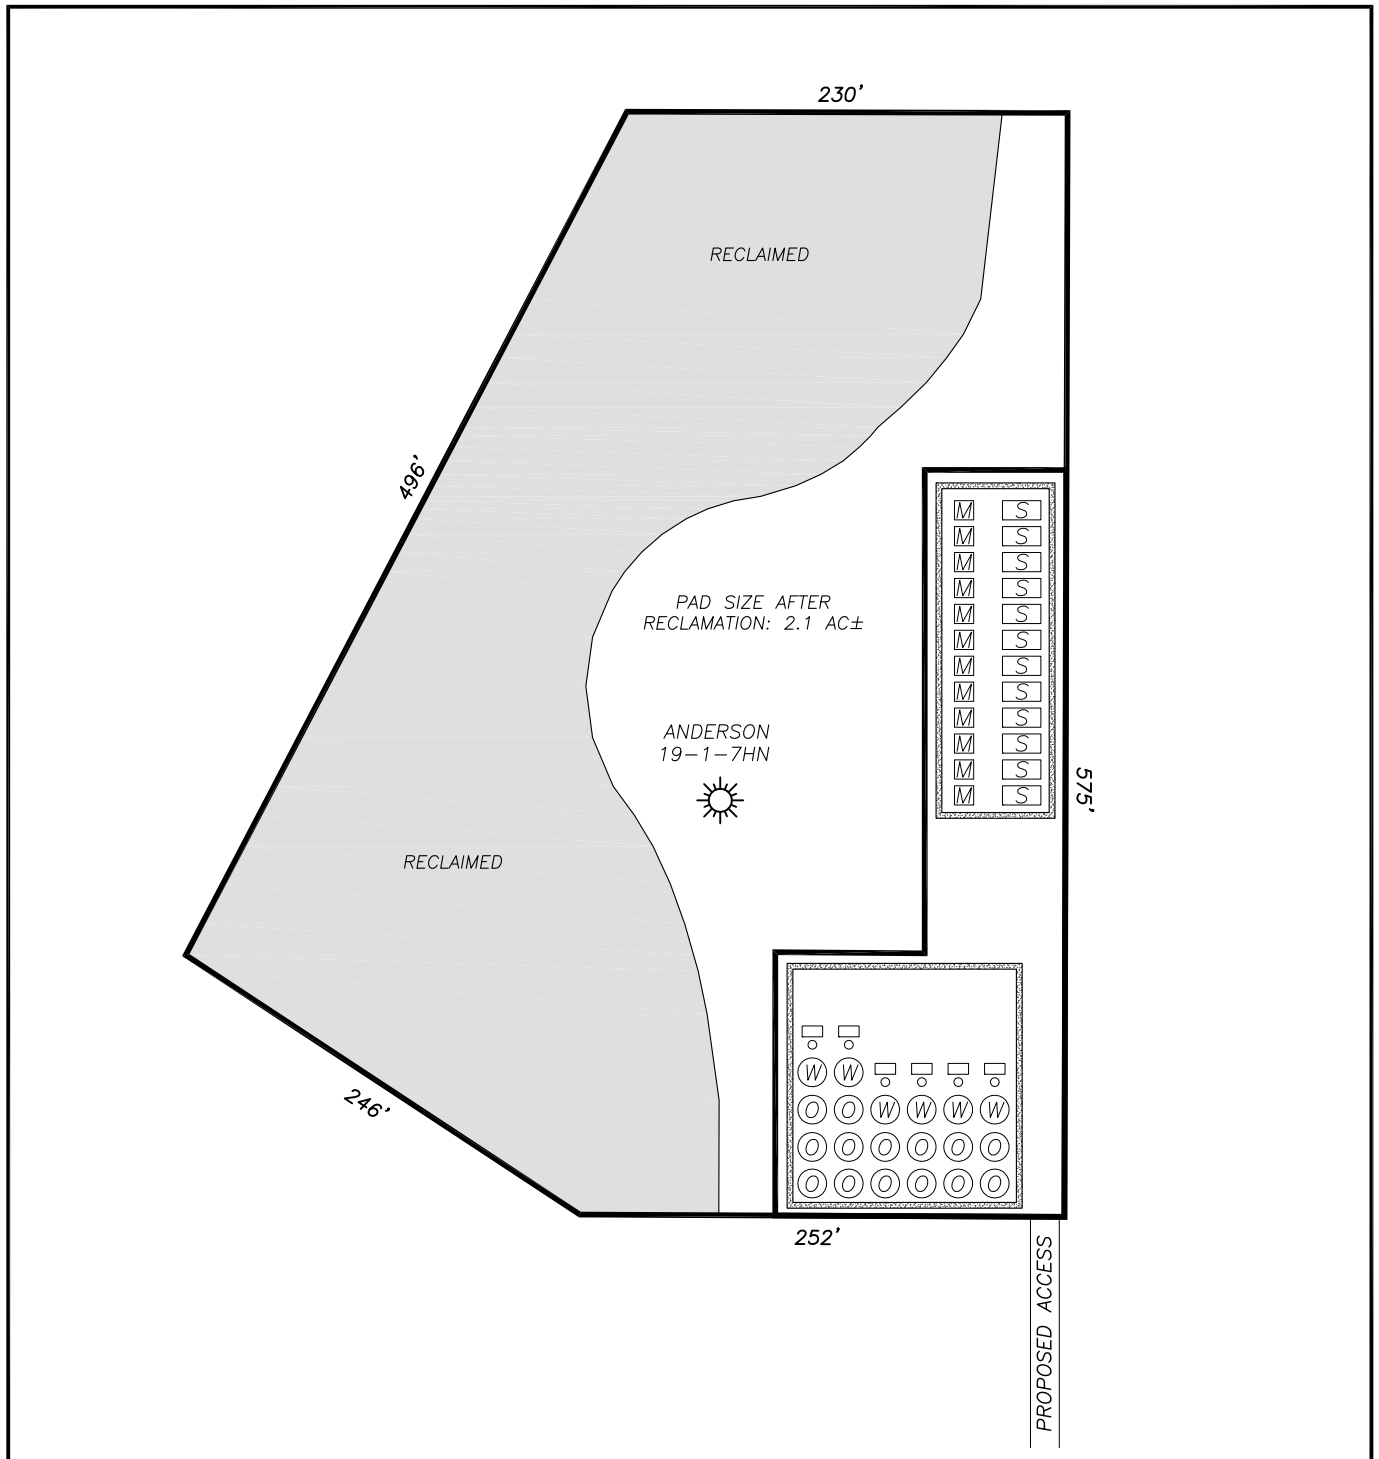

0 100
SCALE: 1" = 100'