


THIS DRAWING AND THE DESIGN IT COVERS ARE CONFIDENTIAL AND REMAIN THE PROPERTY OF ANADARKO PETROLEUM CORPORATION AND SHALL NOT BE DISCLOSED TO OTHERS OR REPRODUCED IN ANY MANNER OR USED FOR ANY PURPOSE WHATSOEVER EXCEPT BY WRITTEN PERMISSION BY THE OWNER.

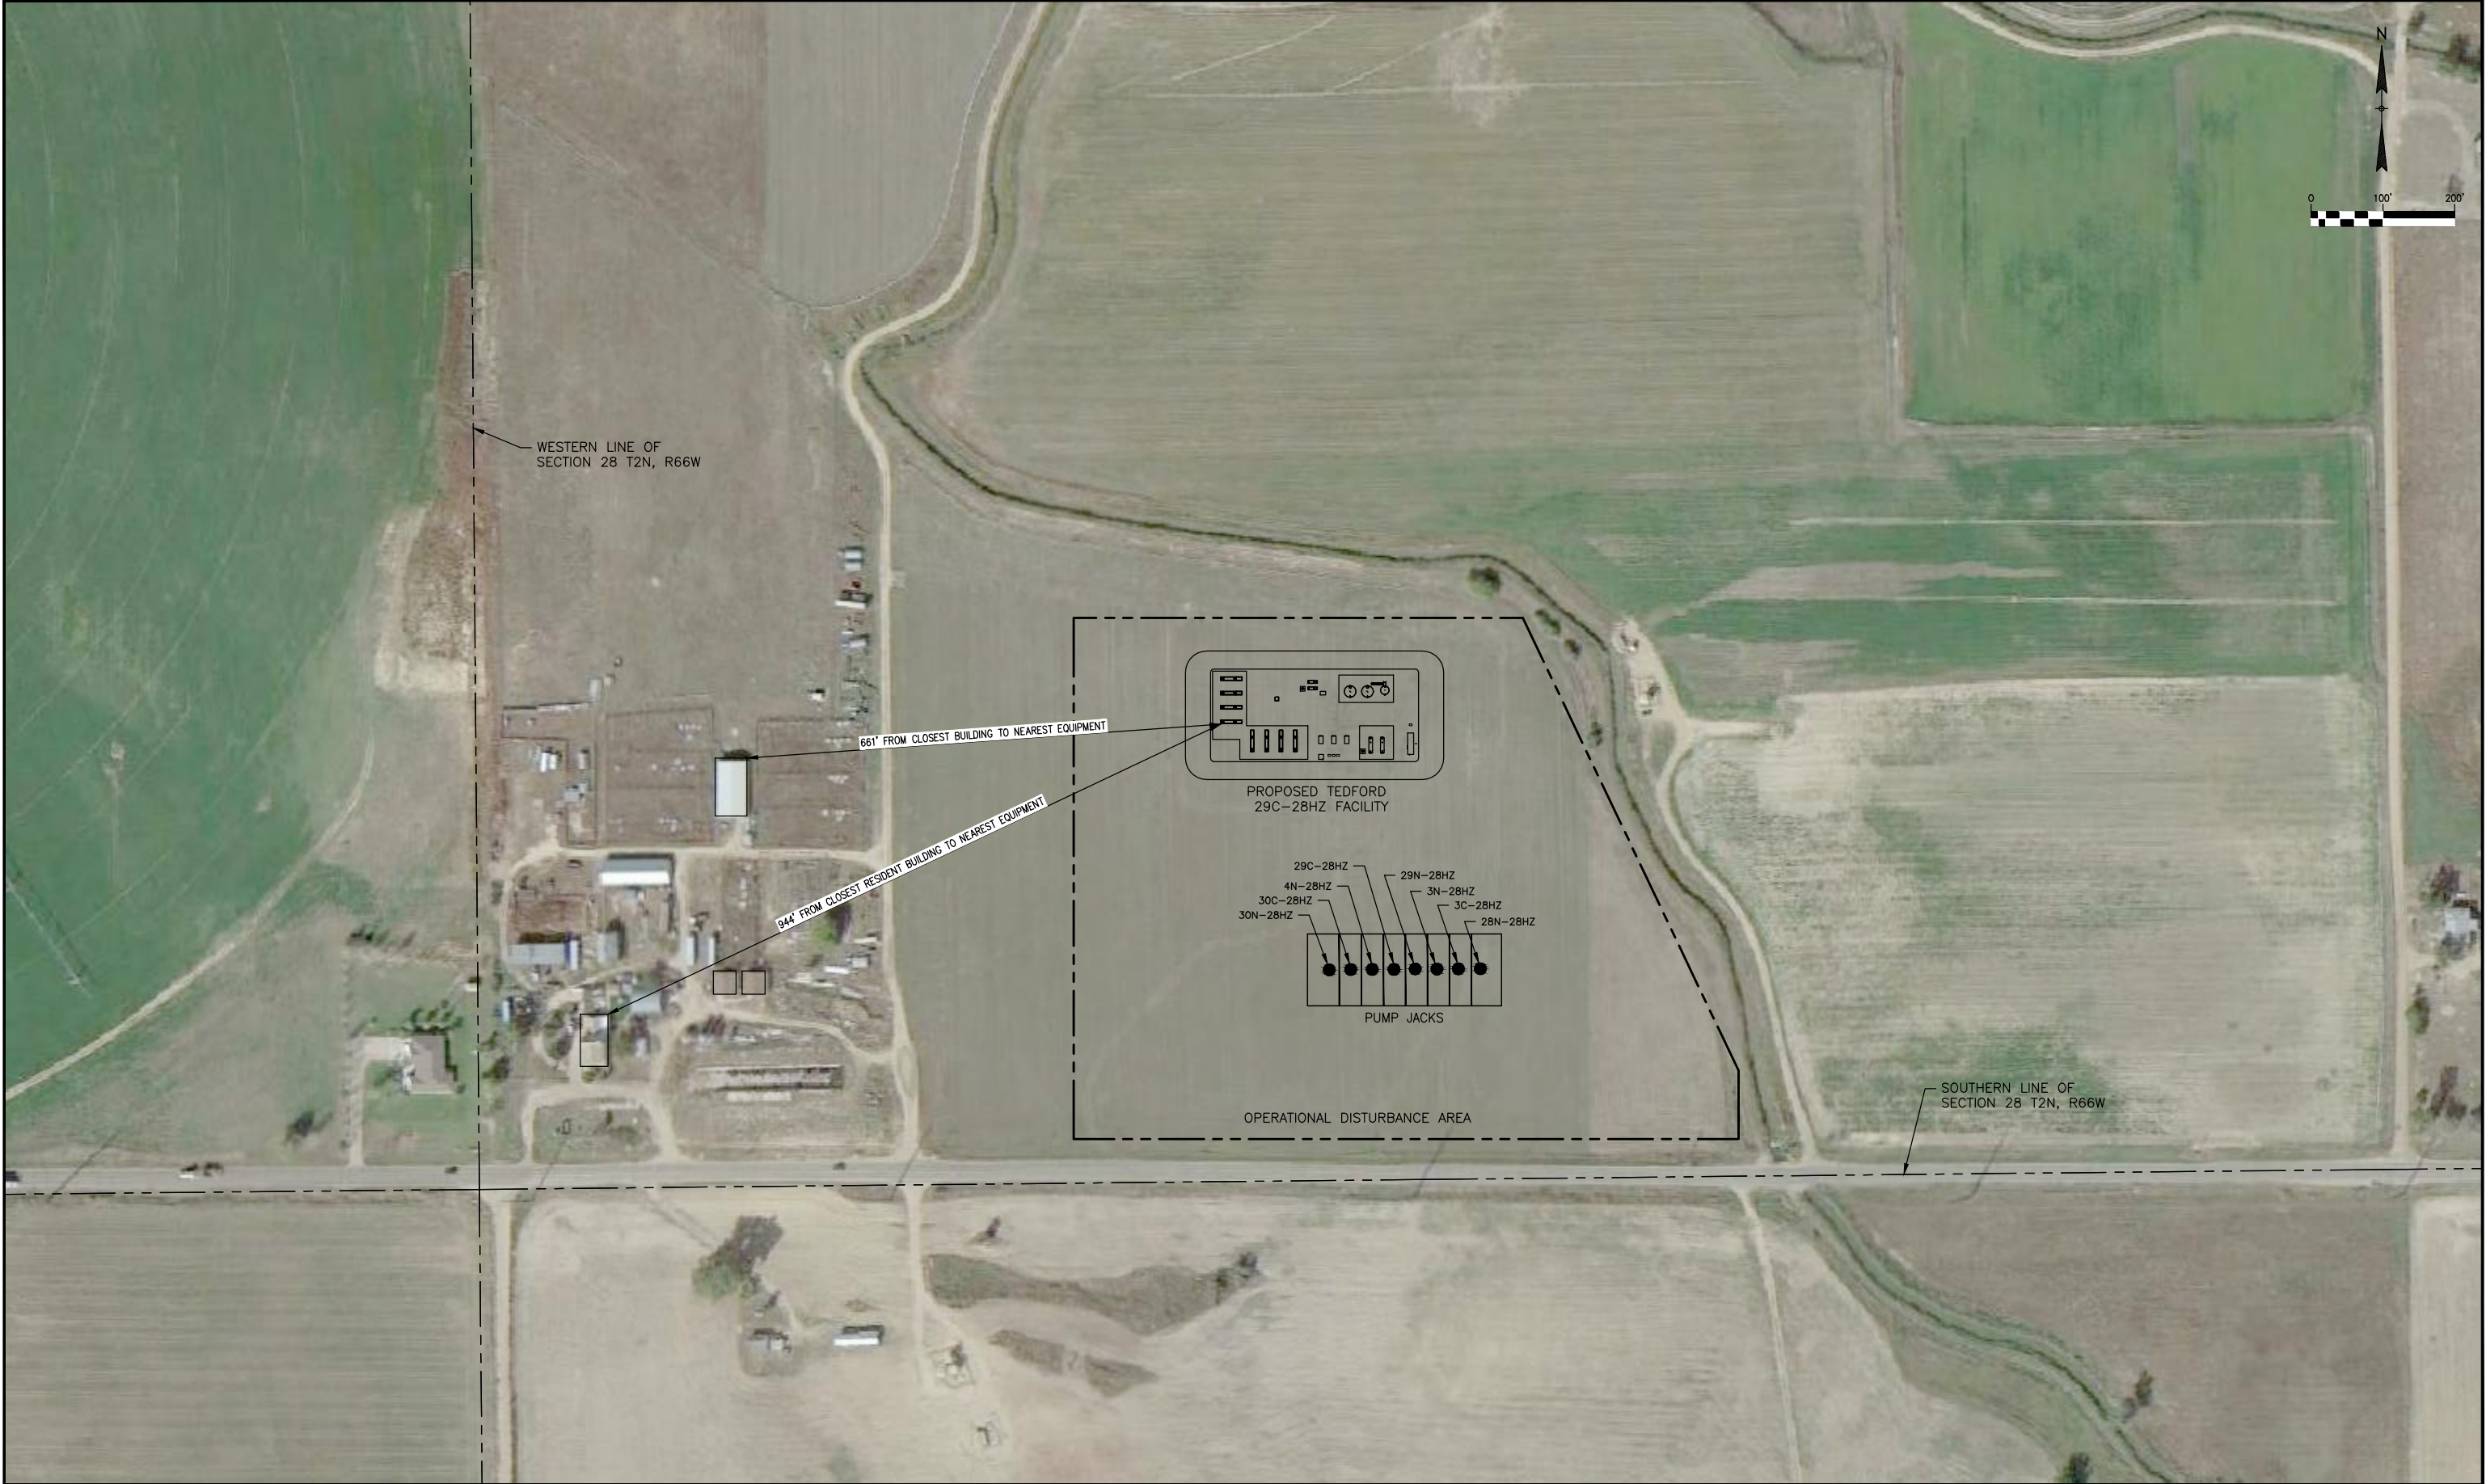

NOTES:
1. EQUIPMENT PLACEMENT IS APPROXIMATE AND SUBJECT TO MINOR MODIFICATION DUE TO SITE SPECIFIC CIRCUMSTANCES.

REFERENCE DRAWINGS

TED-GA-101	TEDFORD - PLOT PLAN W/ EQUIPMENT LOCATIONS

DWG. NO.	TITLE

REVISIONS

NO.	DESCRIPTION	BY	DATE	CHK.	DATE	APPR.	DATE



PIPELINE STRATEGIES & INTEGRITY

GREATER WATTENBERG AREA
TEDFORD 29C - 28HZ
AREA PLAN

DRAWN BY: MAK	CREATION DATE: 03/20/15	AFE No.:
APPROVED:	APPR. DATE:	
	DWG. No.:	
SCALE: AS NOTED		

TED-GA-100

SHEET No.	
1 OF 1	

