

DRILLING PAD FINISHED GRADE ELEVATION = 4893.6'

**NOTES:**

- Round corners at 35' radius or as needed.
- Construct diversion ditches as needed.
- Contours shown at 2' intervals.
- Underground utilities shown on this sheet are for visualization purposes only, actual locations to be determined prior to construction.


**GREAT WESTERN OIL & GAS COMPANY**

MILLIKEN INVESTORS HD 22-199HN, 162HN, 162HC, 159HN, 122HN, 122HC, 119HN, 079HC, 079HN, 042HN, 039HC, 039HN, 002HN, OPEN SLOT-O & A  
SECTION 22, T4N, R67W, 6th P.M.  
NW 1/4 NW 1/4



**UELS, LLC**  
Corporate Office \* 85 South 200 East  
Vernal, UT 84078 \* (435) 789-1017

DRAWN BY: J.W.	DATE DRAWN: 11-19-14
SCALE: 1" = 100'	REVISED: 00-00-00
<b>CONSTRUCTION LAYOUT</b>	
<b>FIGURE #1</b>	

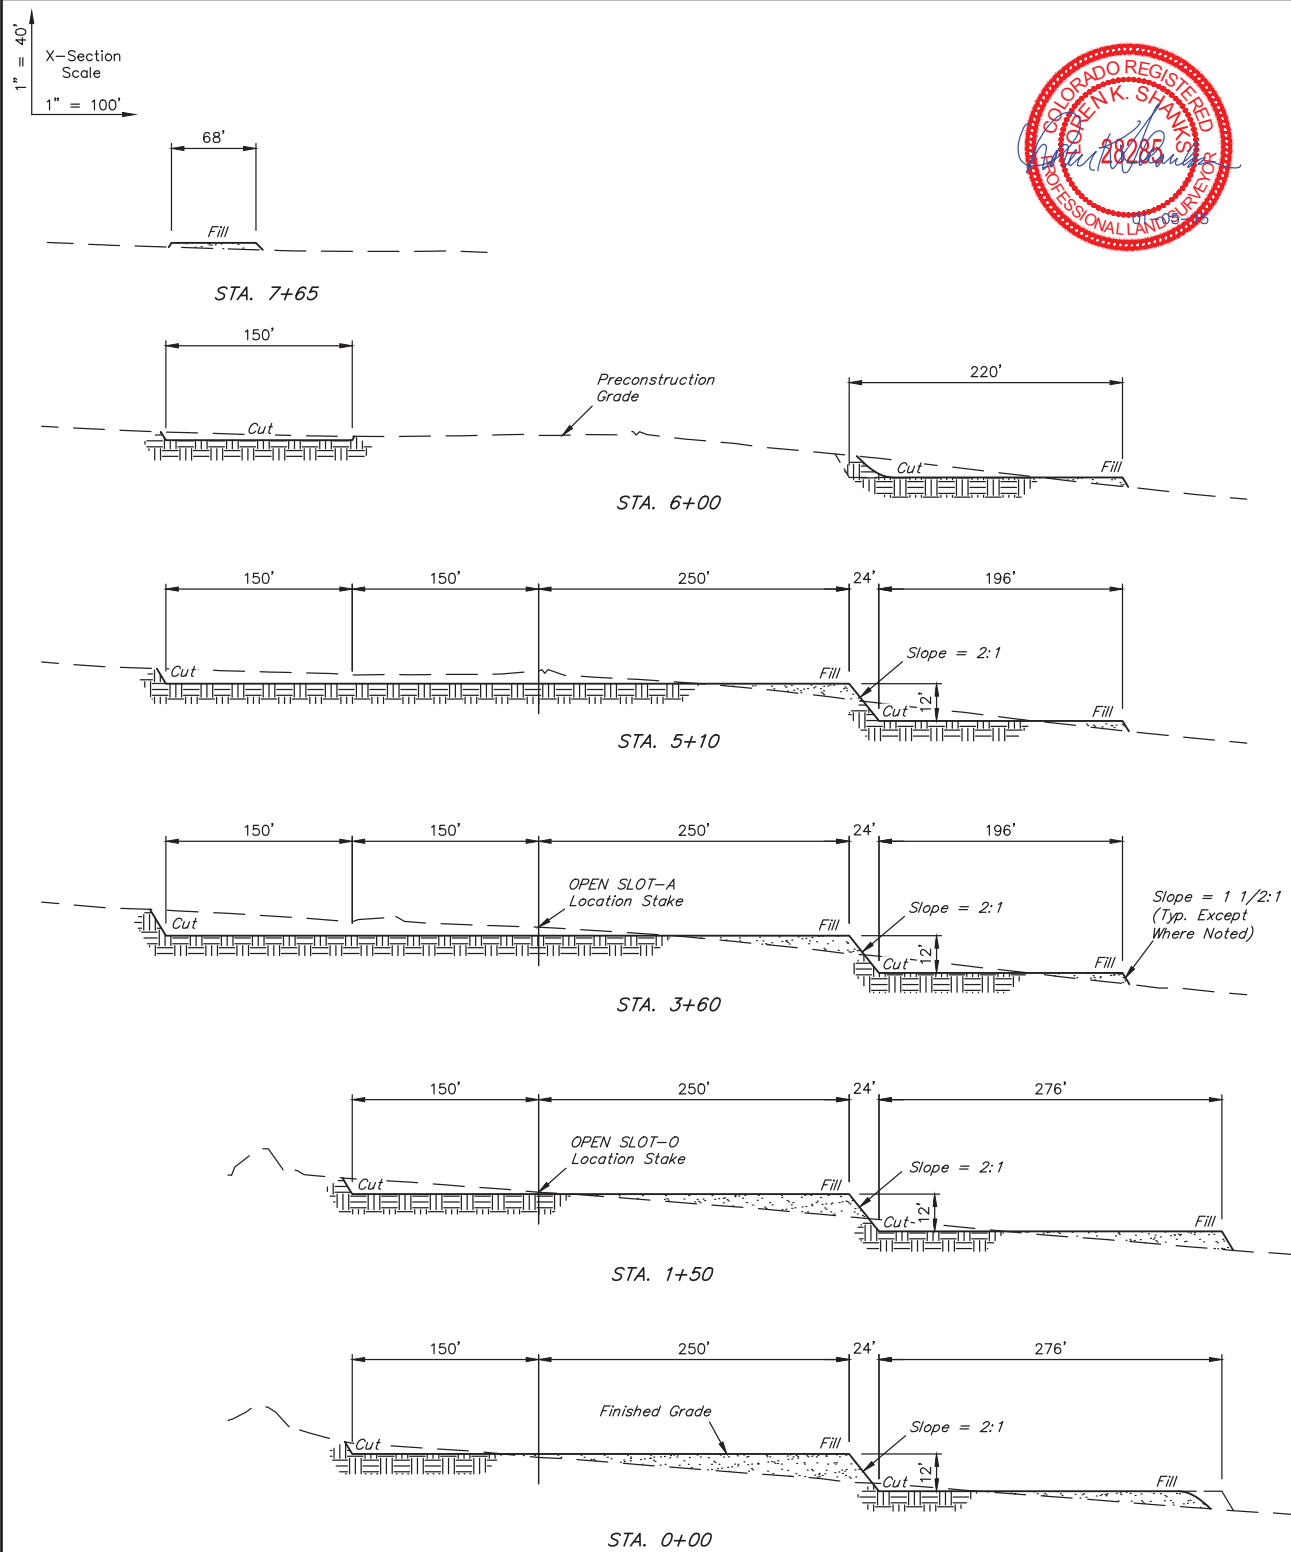

APPROXIMATE EARTHWORK QUANTITIES	
(6") TOPSOIL STRIPPING	8,200 Cu. Yds.
REMAINING LOCATION	24,140 Cu. Yds.
<b>TOTAL CUT</b>	<b>32,340 Cu. Yds.</b>
<b>FILL</b>	<b>24,140 Cu. Yds.</b>
EXCESS MATERIAL	8,200 Cu. Yds.
TOPSOIL	8,200 Cu. Yds.
<b>EXCESS UNBALANCE</b> (After Interim Rehabilitation)	<b>0 Cu. Yds.</b>

APPROXIMATE SURFACE DISTURBANCE AREAS		
	DISTANCE	ACRES
WELL SITE DISTURBANCE	NA	±10.757
30' WIDE ACCESS ROAD R-O-W DISTURBANCE	±109'	±0.075
<b>TOTAL SURFACE USE AREA</b>		<b>±10.832</b>

#### NOTES:

- Fill quantity includes 5% for compaction.
- Calculations based on 6" of topsoil stripping.
- Topsoil should not be stripped below finished grade on substructure area.

#### GREAT WESTERN OIL & GAS COMPANY

MILLIKEN INVESTORS HD 22-199HN, 162HN, 162HC, 159HN, 122HN, 122HC, 119HN, 079HC, 079HN, 042HN, 039HC, 039HN, 002HN, OPEN SLOT-O & A  
SECTION 22, T4N, R67W, 6th P.M.  
NW 1/4 NW 1/4



UELS, LLC  
Corporate Office \* 85 South 200 East  
Vernal, UT 84078 \* (435) 789-1017

DRAWN BY: J.W.	DATE DRAWN: 11-19-14
SCALE: AS SHOWN	REVISED: 00-00-00
CONSTRUCTION LAYOUT CROSS SECTIONS	
FIGURE #2	