



C:\FES PROJECTS\1319-01\_BONANZA\FILES FOR REVIEW\BONANZA\4N-62W\dwg\MAP24\_J-18\_MM.dwg    SAVED DATE 2015-03-04 11:59

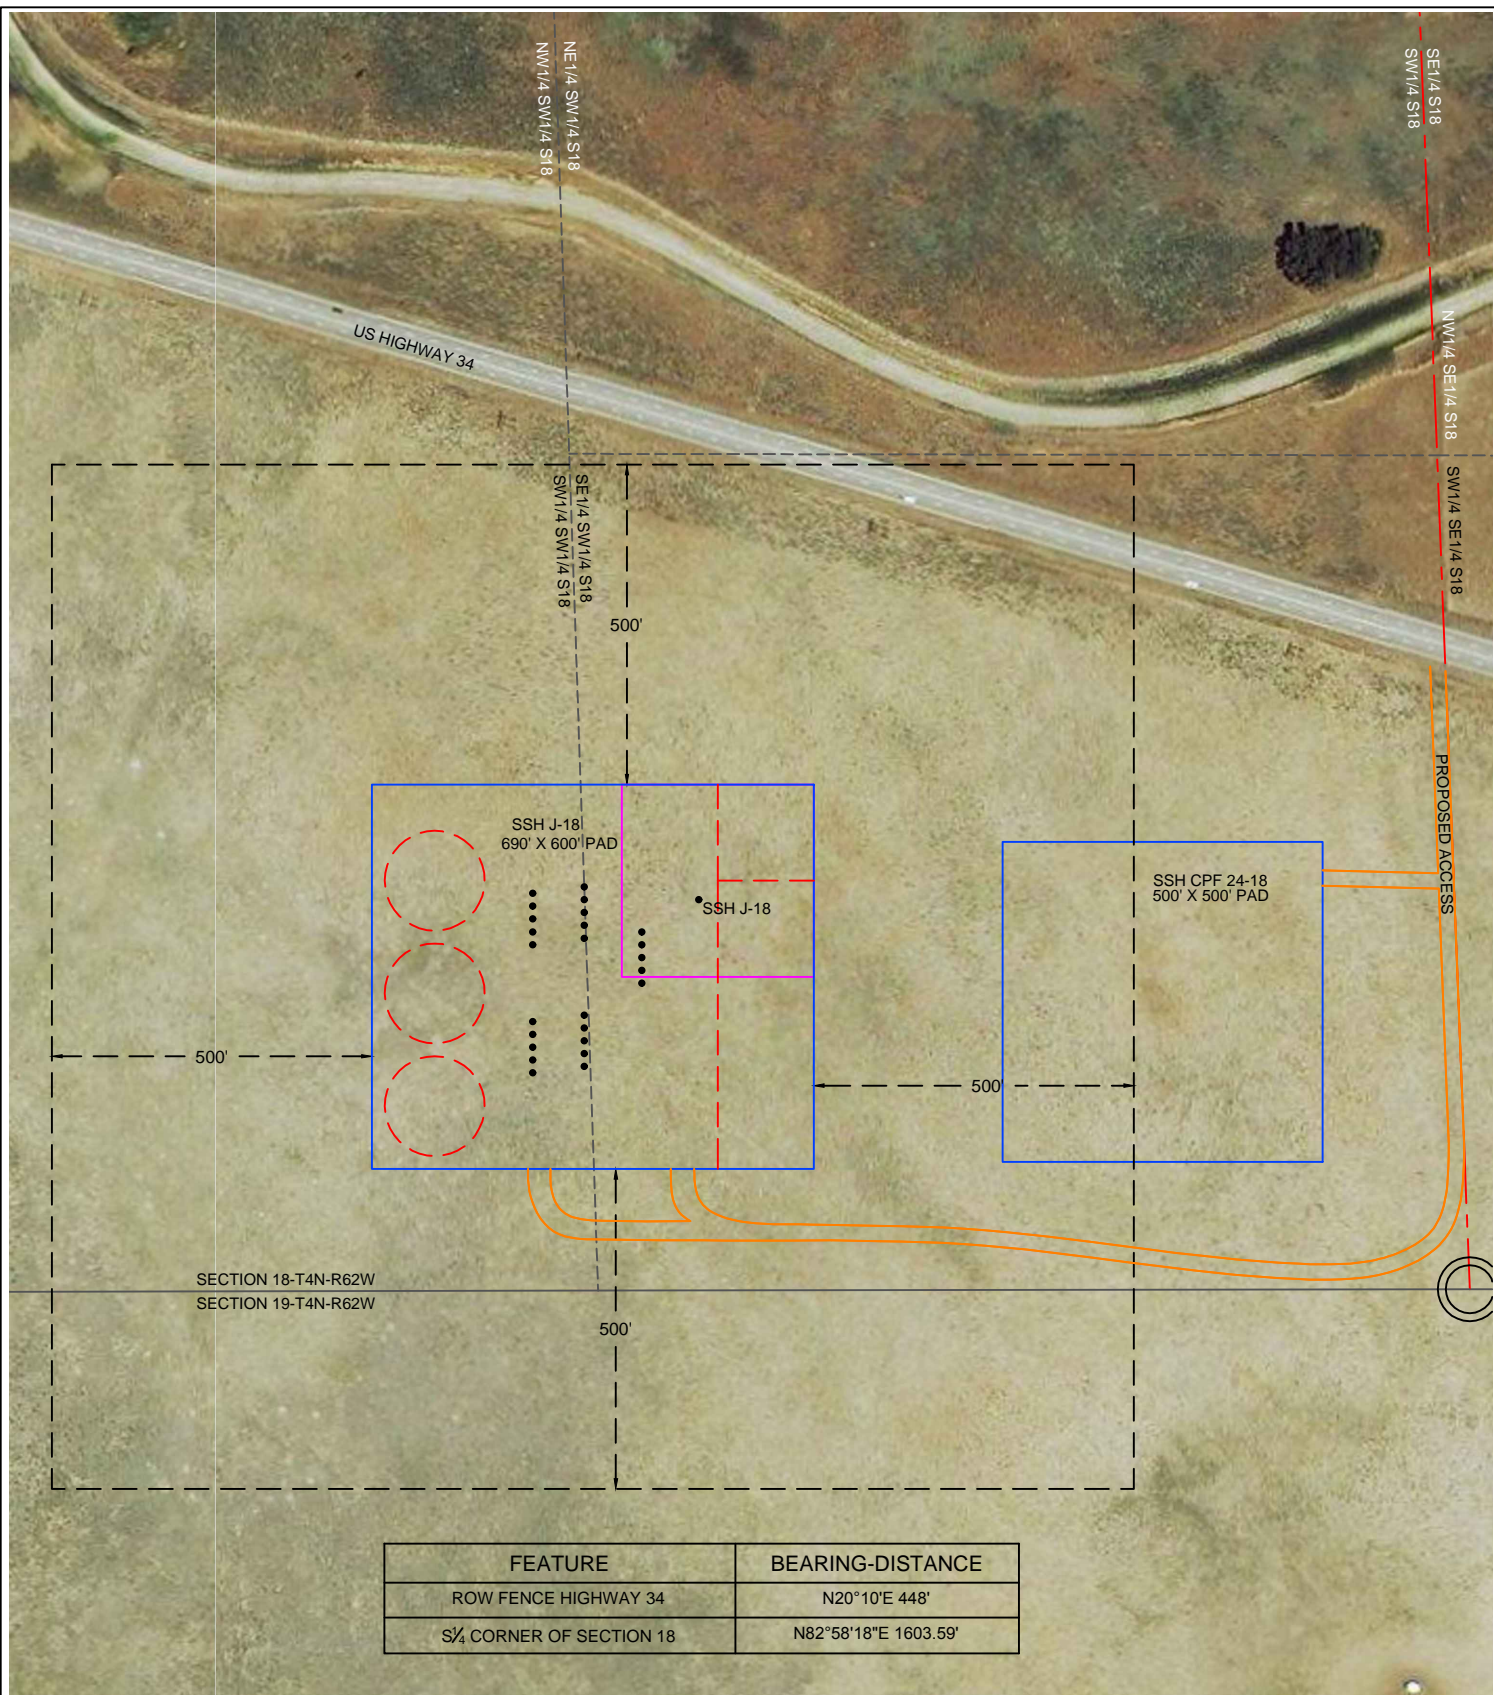

**Fremont**  
ENGINEERING & SURVEYING  
64 COAL MINE RD.  
LANDER, WY 82520  
307-349-0840  
fes@wyoming.com

Drawn By: MAM  
Checked By: DAF  
Date: 10/23/14  
Revision: 2  
Date: 2-12-15  
Explanation:  
ACCESS CHANGE  
WELL PAD CHANGE

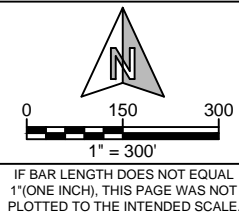

LOCATION DRAWING  
STATE SEVENTY HOLES J-18  
PAD  
SW¼, SECTION 18,  
T.4N., R.62W., 6th PM  
WELD COUNTY, COLORADO

**BONANZA  
CREEK**  
410 17th Street  
Denver, CO 80202  
(720) 440-6100

SHEET  
1  
OF  
1