



CARLSON 15-D PAD PRODUCTION FACILITY LAYOUT

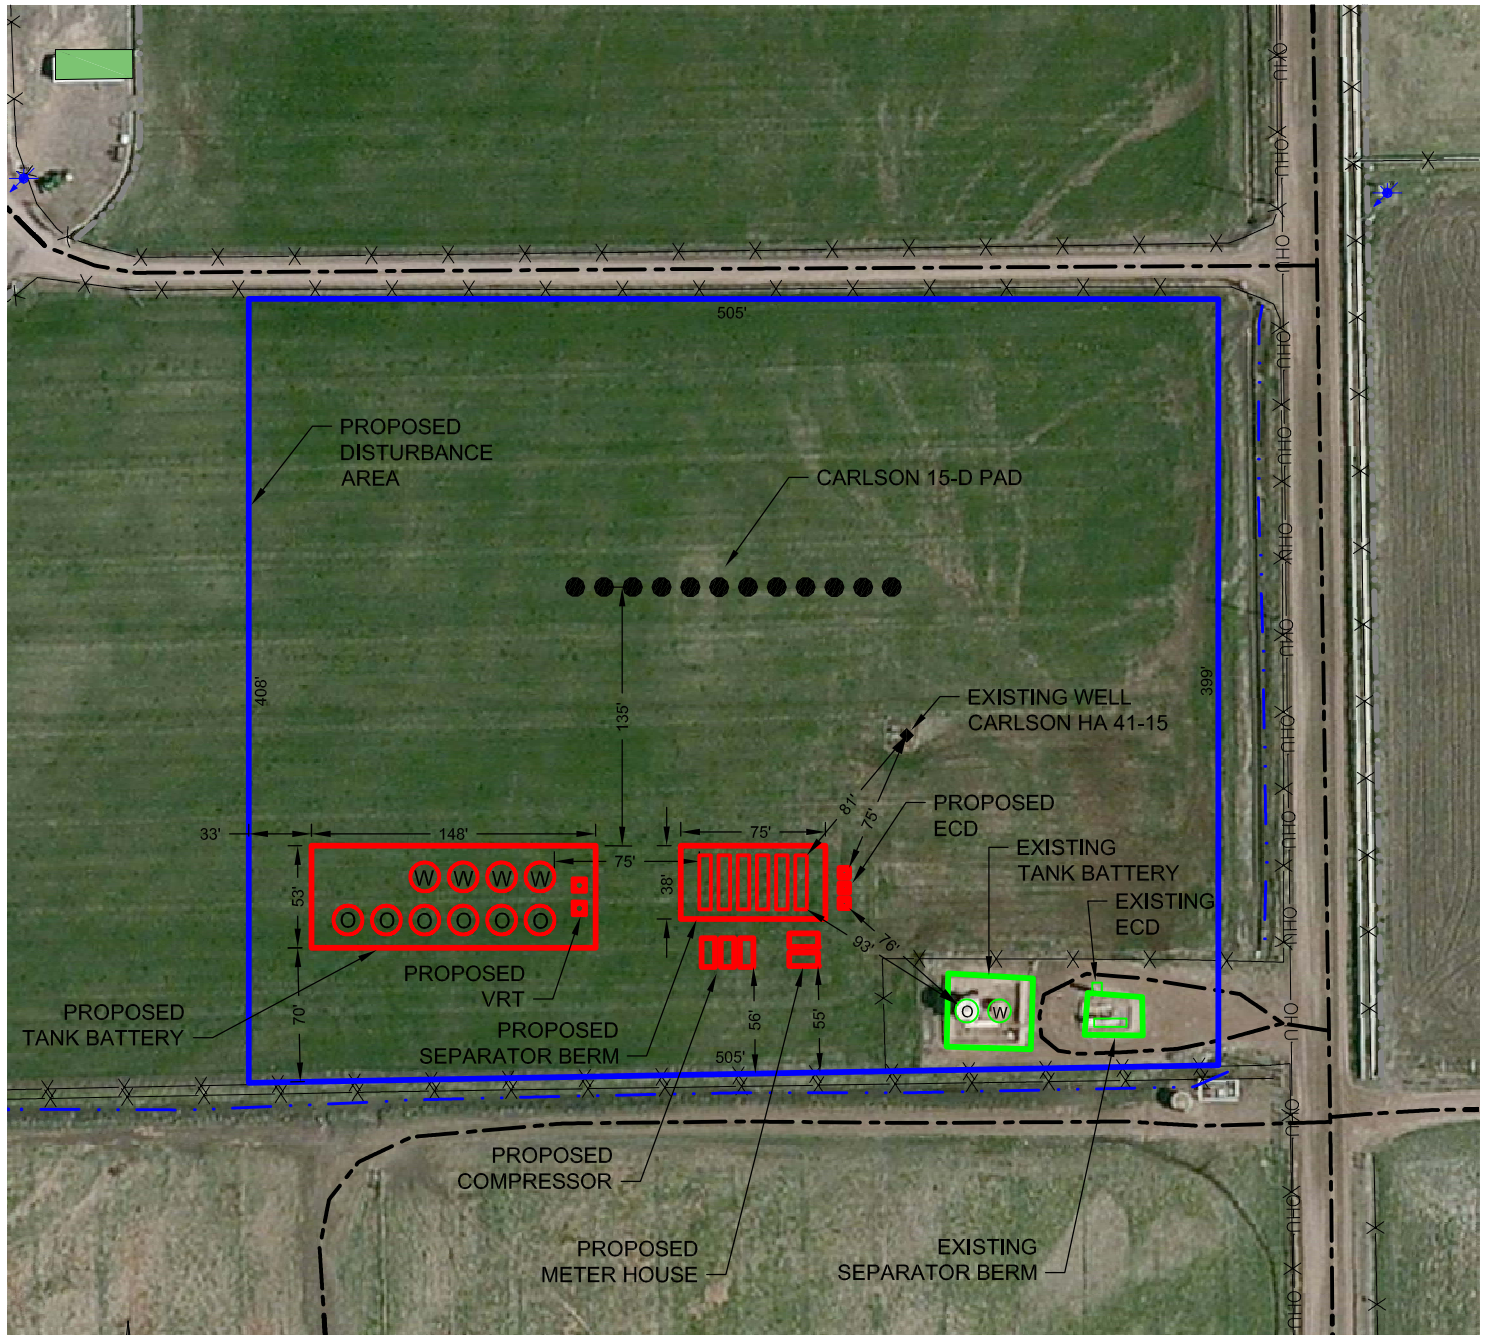

LEGEND

- | | |
|-------------------------|--------------------------|
| ● = PROPOSED WELL | -X-X- = FENCE |
| ◆ = EXISTING WELL | -OHU- = OVERHEAD UTILITY |
| ⚡ = WATER WELL | - - - = DITCH |
| — = PROPOSED DA | - . . - = CONCRETE DITCH |
| — = PROPOSED FACILITIES | - - - = ROAD |
| — = EXISTING FACILITIES | ■ = BUILDING |

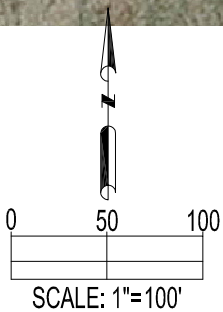

PREPARED BY:



FIELD DATE:
03-20-15

DRAWING DATE:
05-12-15

BY:
KAD

CHECKED BY:
MLP

SITE NAME:
CARLSON 15-D PAD

SURFACE LOCATION:
NE 1/4 NE 1/4, SEC. 15, T5N, R65W, 6TH P.M.
WELD COUNTY, COLORADO

PREPARED FOR:

