
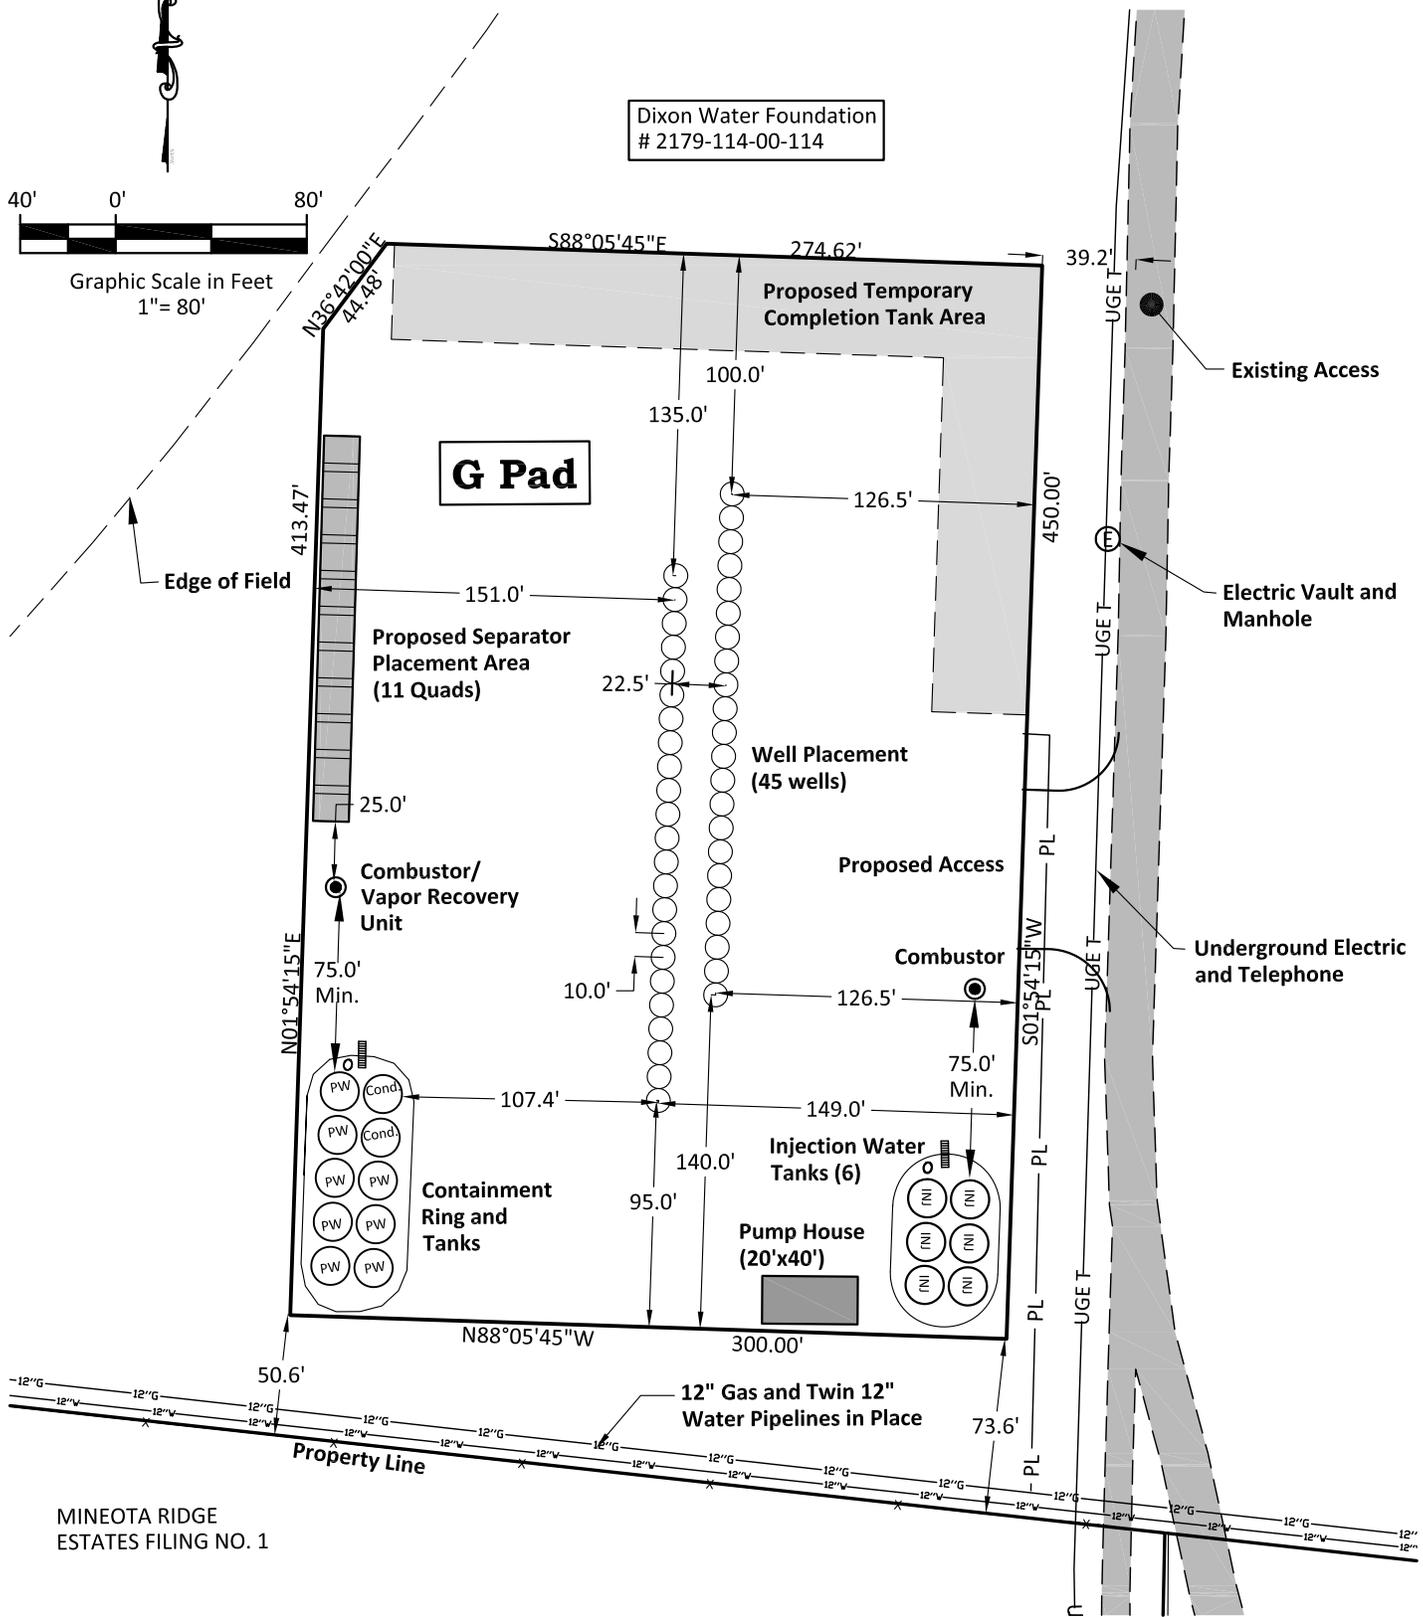


Dixon Water Foundation
2179-114-00-114

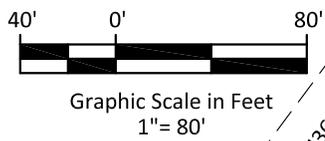

MINEOTA RIDGE
ESTATES FILING NO. 1

Notes or Comments:

- The Pad and Pad Infrastructure
Shown Herein is Proposed.



River Valley Survey, Inc.
110 East 3rd. Street, Suite 213
Rifle, Colorado 81650
Ph: 970-379-7846



Ursa OPERATING
COMPANY

Project: - RVS 06001-35g

Field Date: 9-26-14

Scale: 1" = 80'

Date: 04-02-15

Sheet: 1 of 1

Rev: 04-09-15

By: sea

Form 2A-Attachment J
Valley Farms G Pad
Facility Layout Drawing
Section 14, Township 6 South, Range 92 West