


TANK PAD LAYOUT DRAWING

PART OF THE SE 1/4 OF SECTION 32, TOWNSHIP 1 NORTH, RANGE 67 WEST, 6TH P.M.

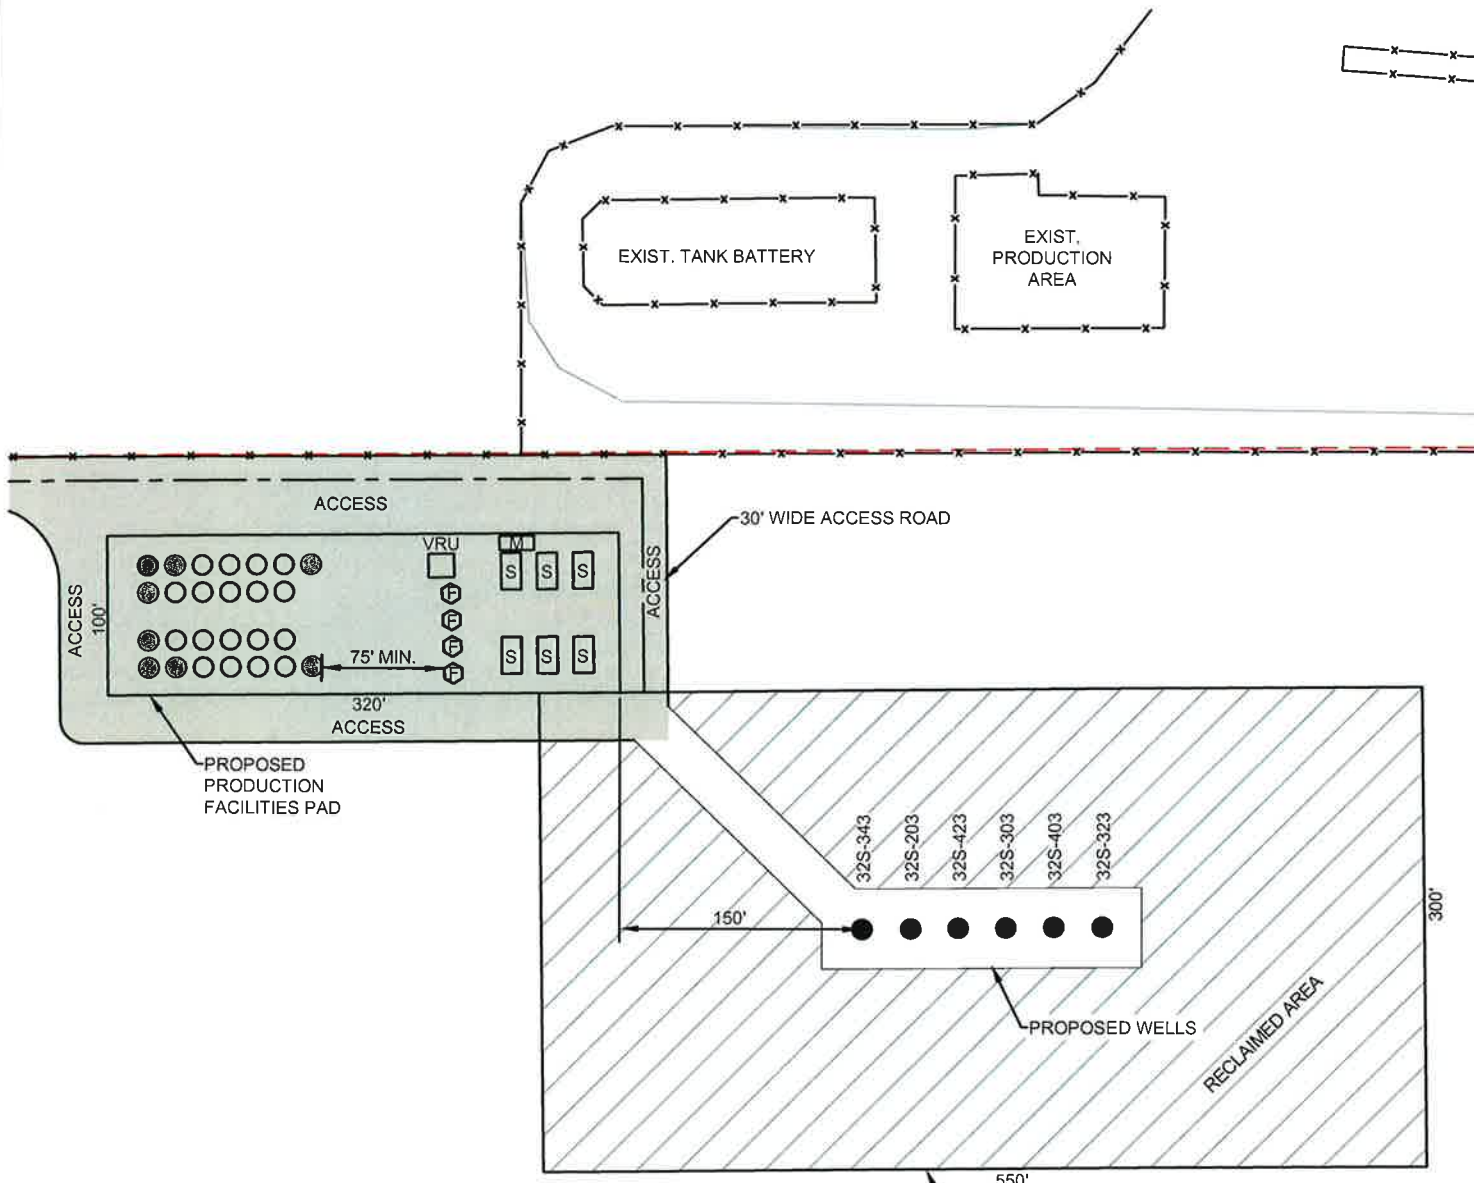

NW - SE
SECTION 32
T 1 N, R 67 W
6th P.M.

PROPOSED JACOBUCCI 1N67W32S

LEGEND

- PROPOSED WELL
- OIL TANK
- WATER TANK
- S SEPARATOR
- VRU VAPOR RECOVERY UNIT
- M METER HOUSE
- F FLARE STACK
- ▨ RECLAIMED AREA

TOTAL DISTURBED AREA = 223,400 SQUARE FEET (5.1 ACRES)
RECLAIMED AREA = 148,171 SQUARE FEET (3.4 ACRES)



SCALE: 1"=120'



SAM
SURVEYING AND MAPPING LLC (SAM)
555 Zang St., Suite 210
Lakewood CO. 80228
Ph: (303) 988-5852
Fax: (303) 988-2195
EMAIL: SAM@SAM.BIZ

TANK SITE NAME: JACOBUCCI 1N67W32S

LOCATION:
SECTION 32, T1N, R67W, 6TH P.M.
WELD COUNTY, COLORADO

EXHIBIT DATE 12/19/2014	SCALE: 1"=120'	PROJ. No. 34481	Dwg. No. JACOBUCCI09092014.dwg
----------------------------	-------------------	--------------------	-----------------------------------

DRAWN BY: TWK	CHECKED BY: T. CARLSON	SHEET No. 1 OF 1
------------------	---------------------------	---------------------