




LS - LEVEL SPREADER
SCE - STABILIZED
 CONSTRUCTION
 ENTRANCE
SL - SLASH
SedR - SEDIMENT
 RESERVOIR
ST - SEDIMENT TRAP
VB - VEGETATED BUFFER
W - WATTLE

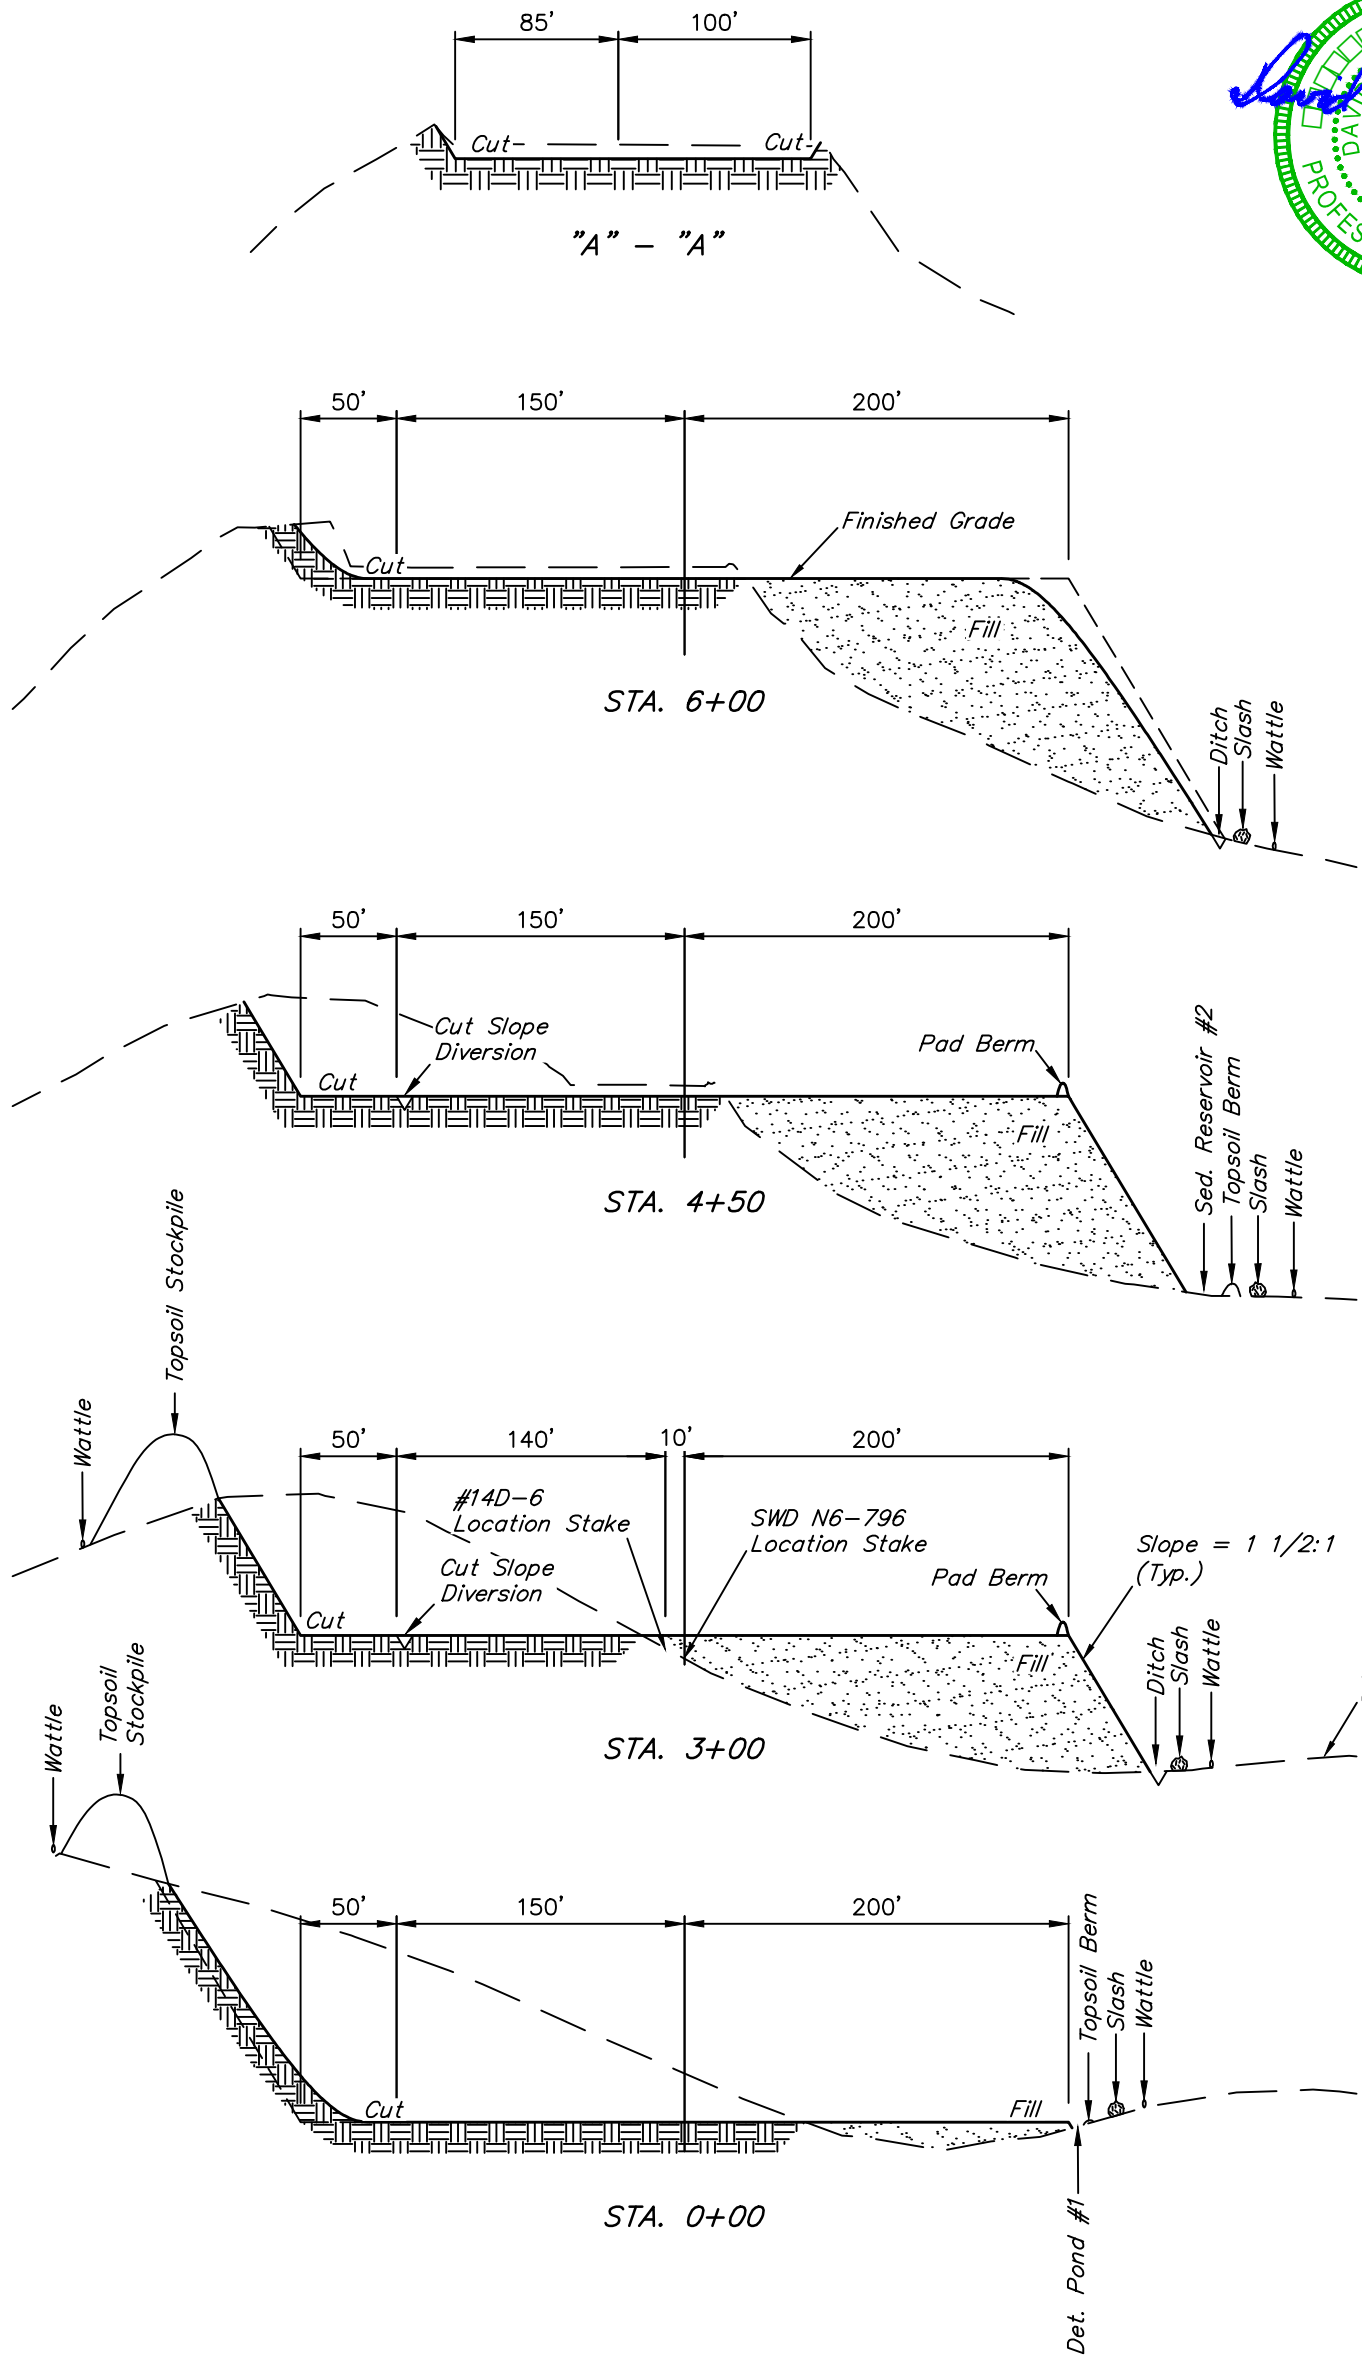

1" = 40'
X-Section
Scale
1" = 100'



APPROXIMATE EARTHWORK QUANTITIES	
(6") TOPSOIL STRIPPING	6,820 Cu. Yds.
REMAINING LOCATION	98,520 Cu. Yds.
TOTAL CUT	105,340 Cu. Yds.
FILL	98,520 Cu. Yds.
EXCESS MATERIAL	6,820 Cu. Yds.
TOPSOIL	6,820 Cu. Yds.
EXCESS UNBALANCE (After Interim Rehabilitation)	0 Cu. Yds.

APPROXIMATE SURFACE DISTURBANCE AREAS		
	DISTANCE	ACRES
WELL SITE DISTURBANCE	NA	±9.076
30' WIDE ACCESS ROAD R-O-W DISTURBANCE	±826'	±0.569
TOTAL SURFACE USE AREA		±9.645

- NOTES:**
- Fill quantity includes 5% for compaction.
 - Calculations based on 6" of topsoil stripping.
 - Topsoil should not be stripped below finished grade on substructure area.

Caerus Oil & Gas LLC

MESA N6-796
SE 1/4 SW 1/4, SECTION 6, T7S, R96W, 6th P.M.
GARFIELD COUNTY, COLORADO



UELS, LLC
Corporate Office * 85 South 200 East
Vernal, UT 84078 * (435) 789-1017

DRAWN BY: J.W.	DATE DRAWN: 03-27-15
SCALE: AS SHOWN	REVISED: 05-14-15
CONSTRUCTION LAYOUT CROSS SECTIONS	FIGURE #2