


Proposed  
Access Road

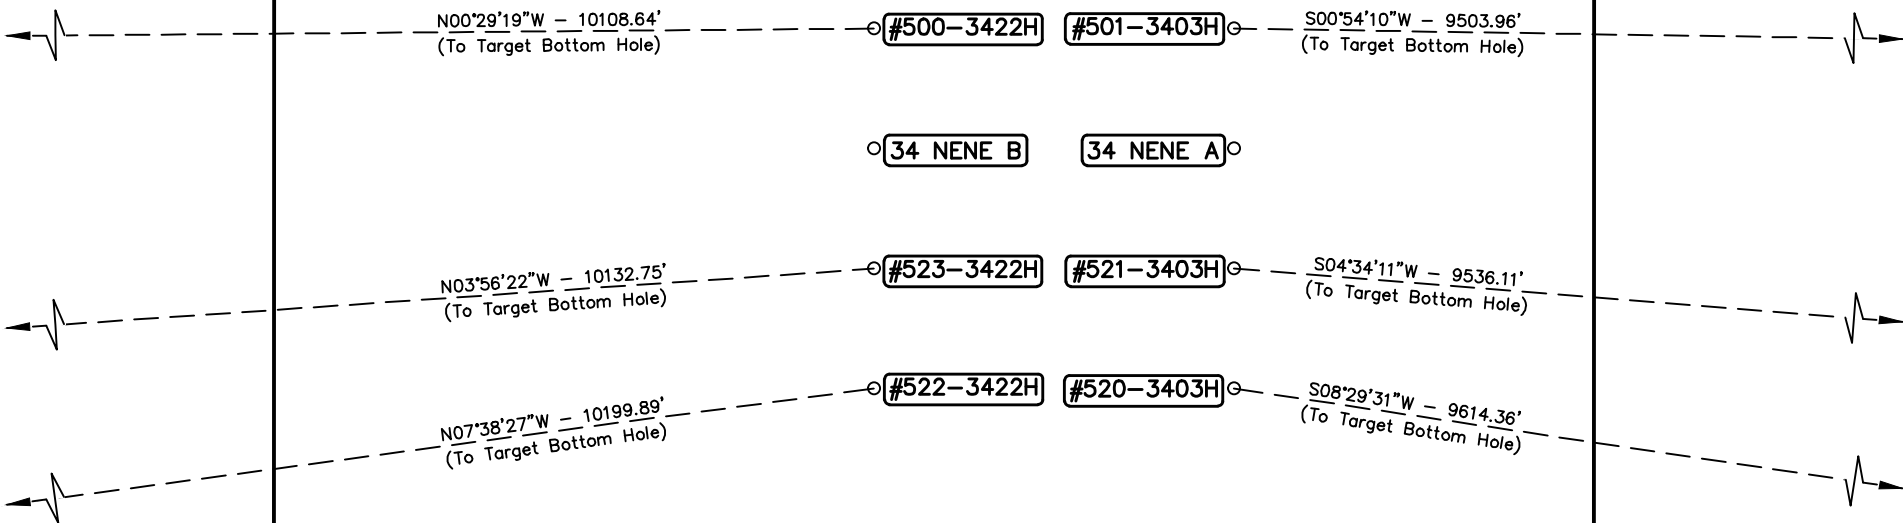

EOG RESOURCES, INC.

FOX CREEK 34 NENE  
NE 1/4 NE 1/4, SECTION 34, T12N, R63W, 6th P.M.  
WELD COUNTY, COLORADO



UELS, LLC  
Corporate Office \* 85 South 200 East  
Vernal, UT 84078 \* (435) 789-1017

DRAWN BY: M.O.B.	DATE DRAWN: 11-10-14
SCALE: 1" = 80'	REVISED: 04-22-15 C.D.L.
MULTI-WELL PLAN	FIGURE #6