


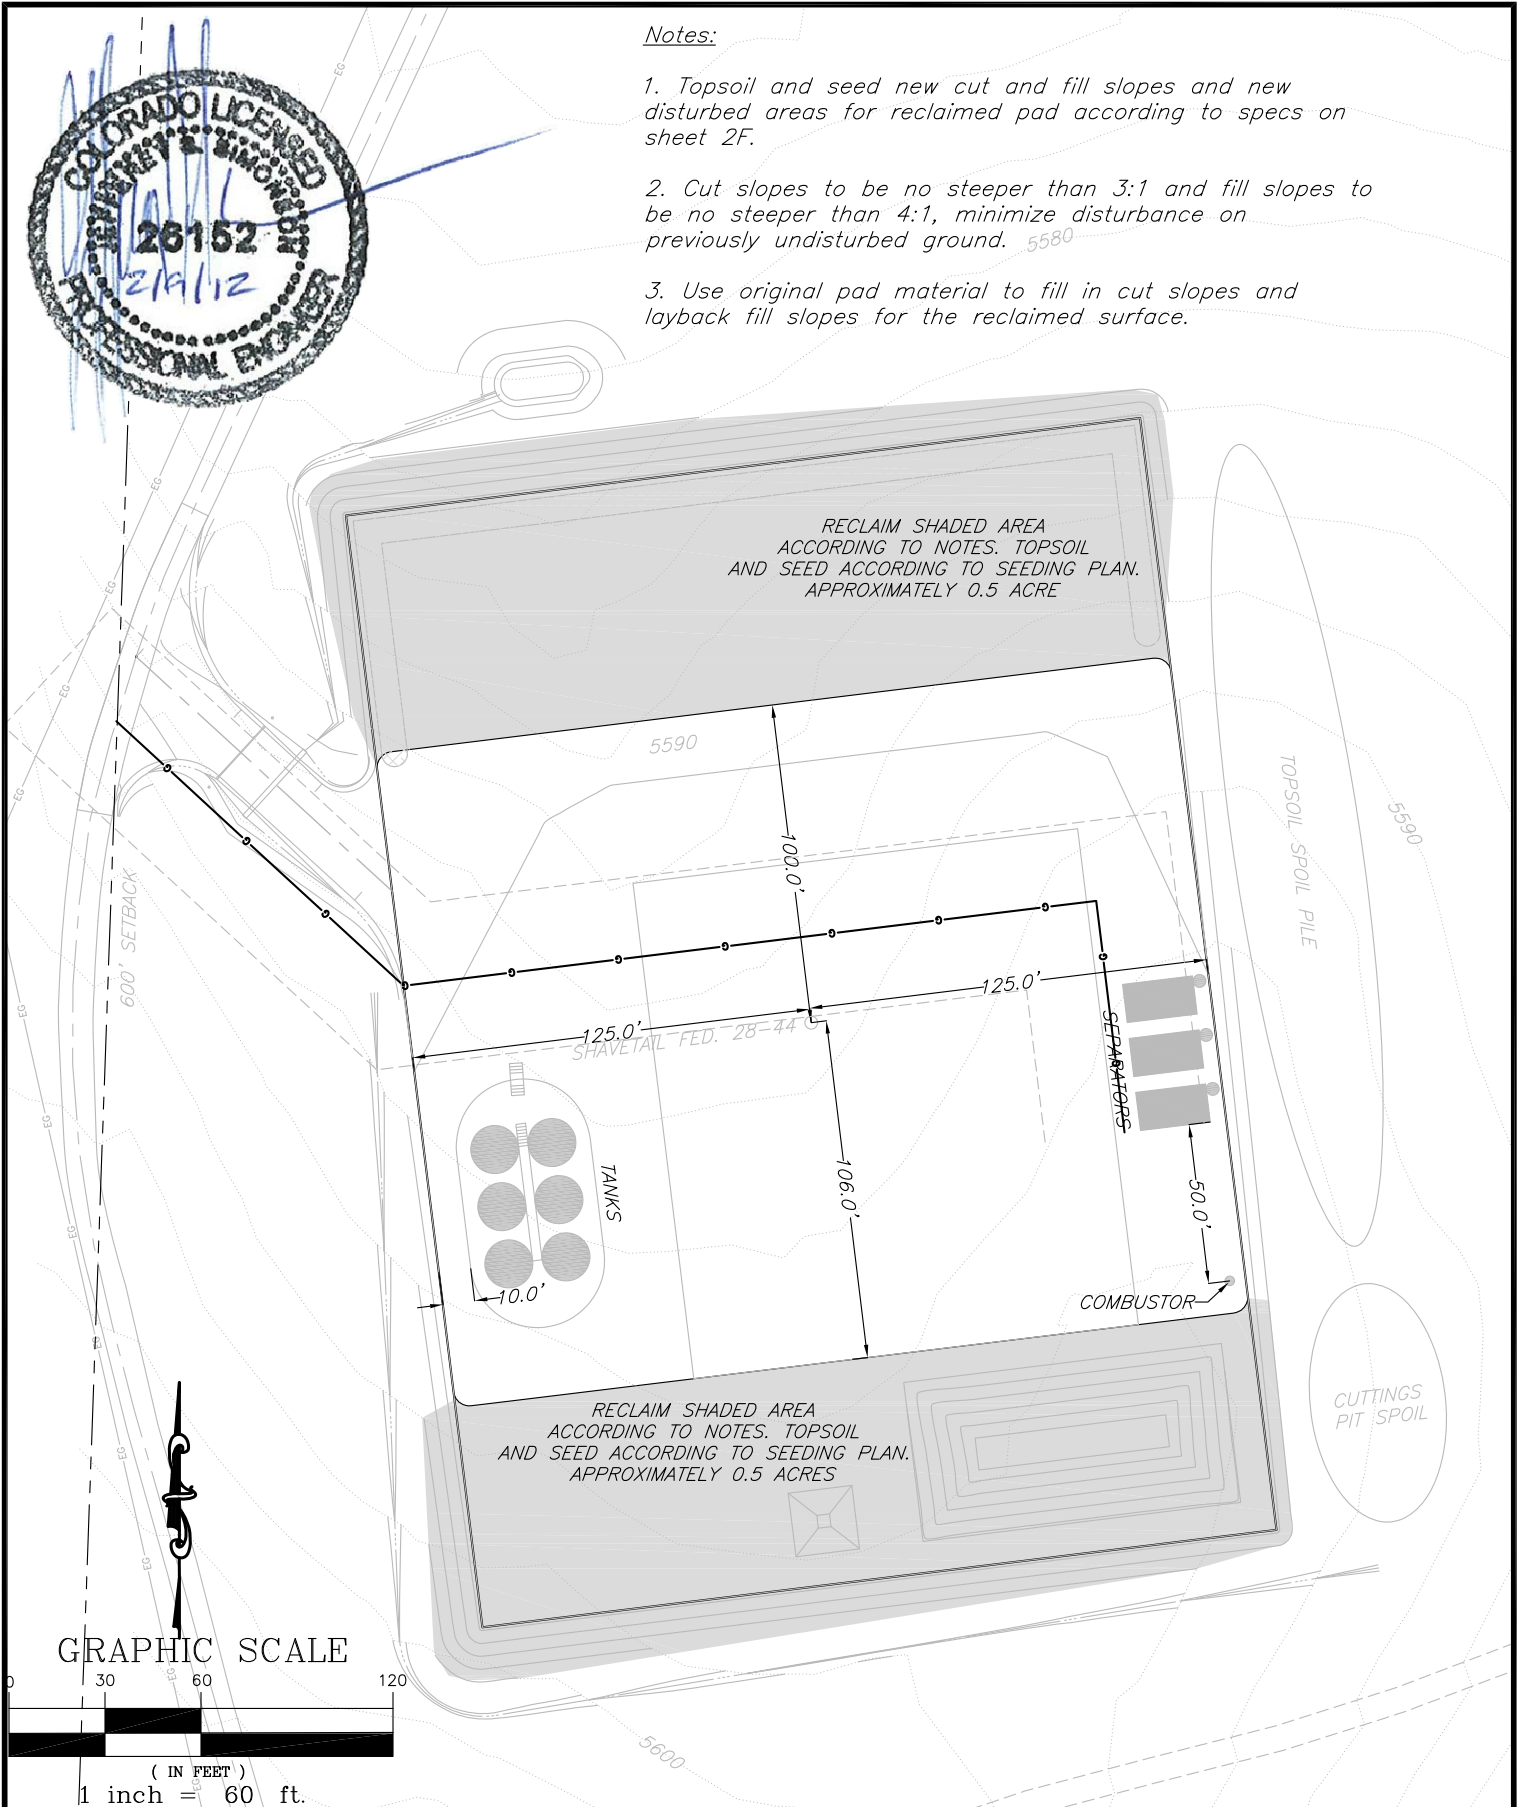


Notes:

1. Topsoil and seed new cut and fill slopes and new disturbed areas for reclaimed pad according to specs on sheet 2F.
2. Cut slopes to be no steeper than 3:1 and fill slopes to be no steeper than 4:1, minimize disturbance on previously undisturbed ground. 5580
3. Use original pad material to fill in cut slopes and layback fill slopes for the reclaimed surface.



GRAPHIC SCALE

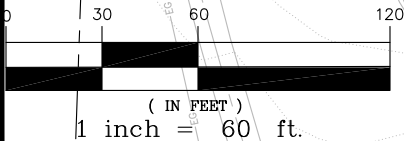

SGM INC.
118 W. 6th Street, Suite 200
Glenwood Springs, Colorado 81601
(970) 945-1004 (FAX 945-5948)
Aspen, Colorado (970) 925-6727

Scale: 1" = 60'

Sheet 2F of 8

Pad 28-44

Shavetail 28 Interim Reclamation Plan
NE1/4SE1/4, Section 28, T.1N, R.103W., 6TH P.M.

Job# 2010-112.005

Date: 2.7.2012

By: DCS

File: 28-44BM