


T4N

LINE TABLE		
LINE	DIRECTION	LENGTH
L1	WEST	52'
L2	WEST	84'
L3	S53°E	353'
L4	S27°E	950'
L5	SOUTH	763'

PROPOSED LOCATION:
 SCHNEIDER HD 11-392HN, 369HN,
 369HC, 352HN, 329HN, 329HC, 289HN,
 272HC, 272HN, 249HN, 209HC, 209HN,
 OPEN SLOT-O, N & A

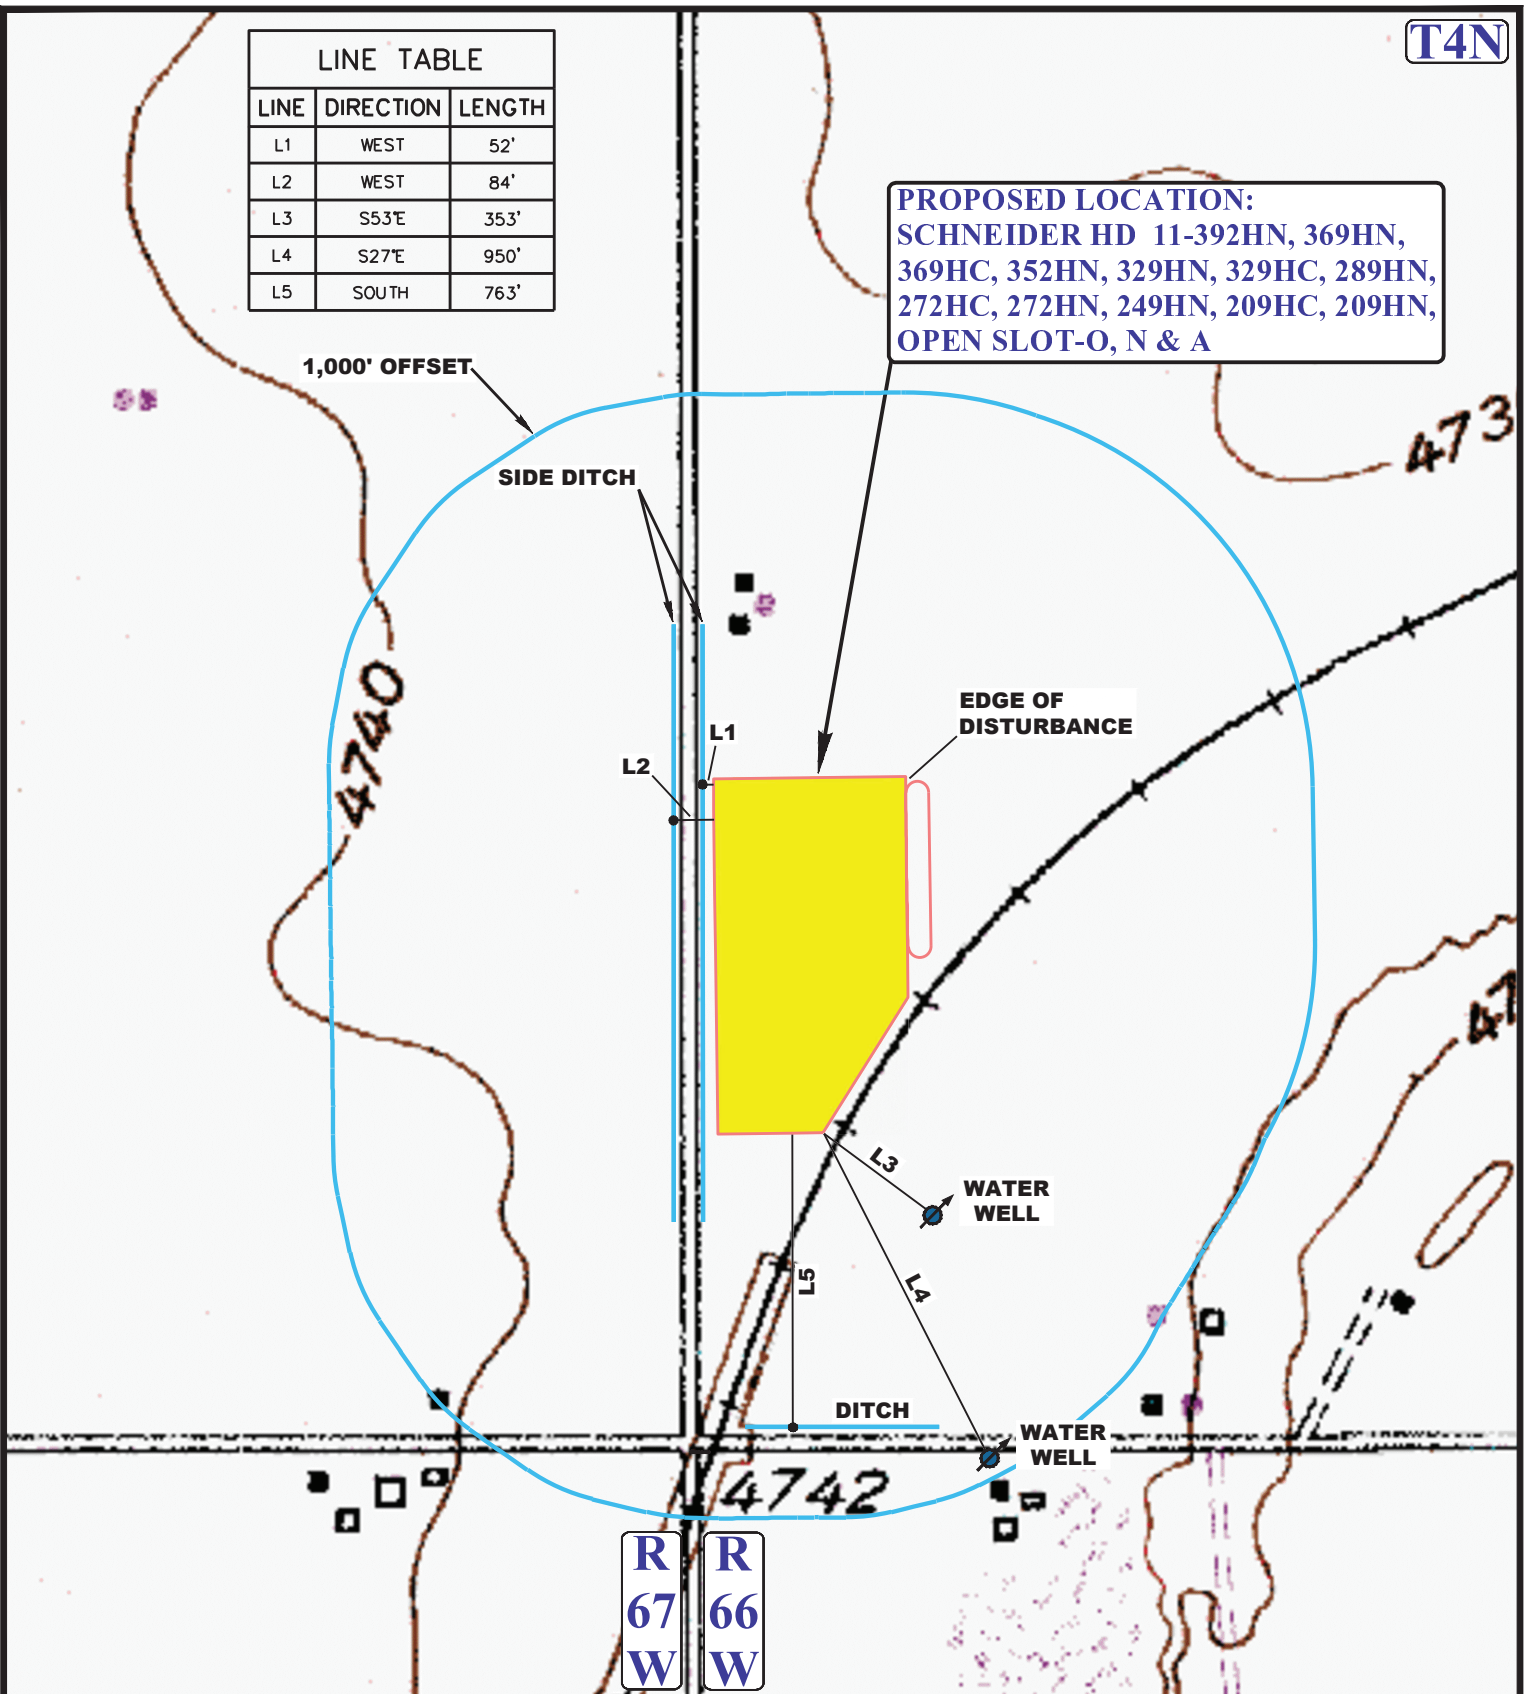

LEGEND:

- WATER WELLS
- EXISTING DRAINAGE
- 1000' OFFSET
- EDGE OF DISTURBANCE



UELS, LLC
 Corporate Office * 85 South 200 East
 Vernal, UT 84078 * (435) 789-1017



GREAT WESTERN OIL & GAS COMPANY

SCHNEIDER HD 11-392HN, 369HN, 369HC, 352HN,
 329HN, 329HC, 289HN, 272HC, 272HN, 249HN, 209HC,
 209HN, OPEN SLOT-O, N & A
 SECTION 7, T4N, R66W, 6th P.M.
 SW 1/4 SW 1/4

DRAWN BY: J.L.G.	DATE DRAWN: 06-06-14
SCALE: 1" = 500'	REVISED: 06-23-15
HYDROLOGY MAP	TOPO W