

PROPOSED LOCATION:
ANSCHUTZ STATE 5-62-22_23
NWSW PAD #5-62-22-4956C2,
4841B2, 4841C2, 3340B2 & 3225C2

SEE TOPO "B"

5.4 MI. +/-

4.7 MI. +/-

3.0 MI. +/-

GREELEY 25.4 MI. +/-

LEGEND:

 PROPOSED LOCATION



BILL BARRETT CORPORATION

ANSCHUTZ STATE 5-62-22_23 NWSW PAD
 #5-62-22-4956C2, 4841B2, 4841C2, 3340B2 & 3225C2
 SECTION 22, T5N, R62W, 6th P.M.
 NW 1/4 SW 1/4
 WELD COUNTY, COLORADO




UELS, LLC
 Corporate Office * 85 South 200 East
 Vernal, UT 84078 * (435) 789-1017

DRAWN BY: J.L.G.	DATE DRAWN: 04-09-15
SCALE: 1:100,000	REV: 00-00-00
ACCESS ROAD MAP	TOPO A

R
62
W

mill
84690

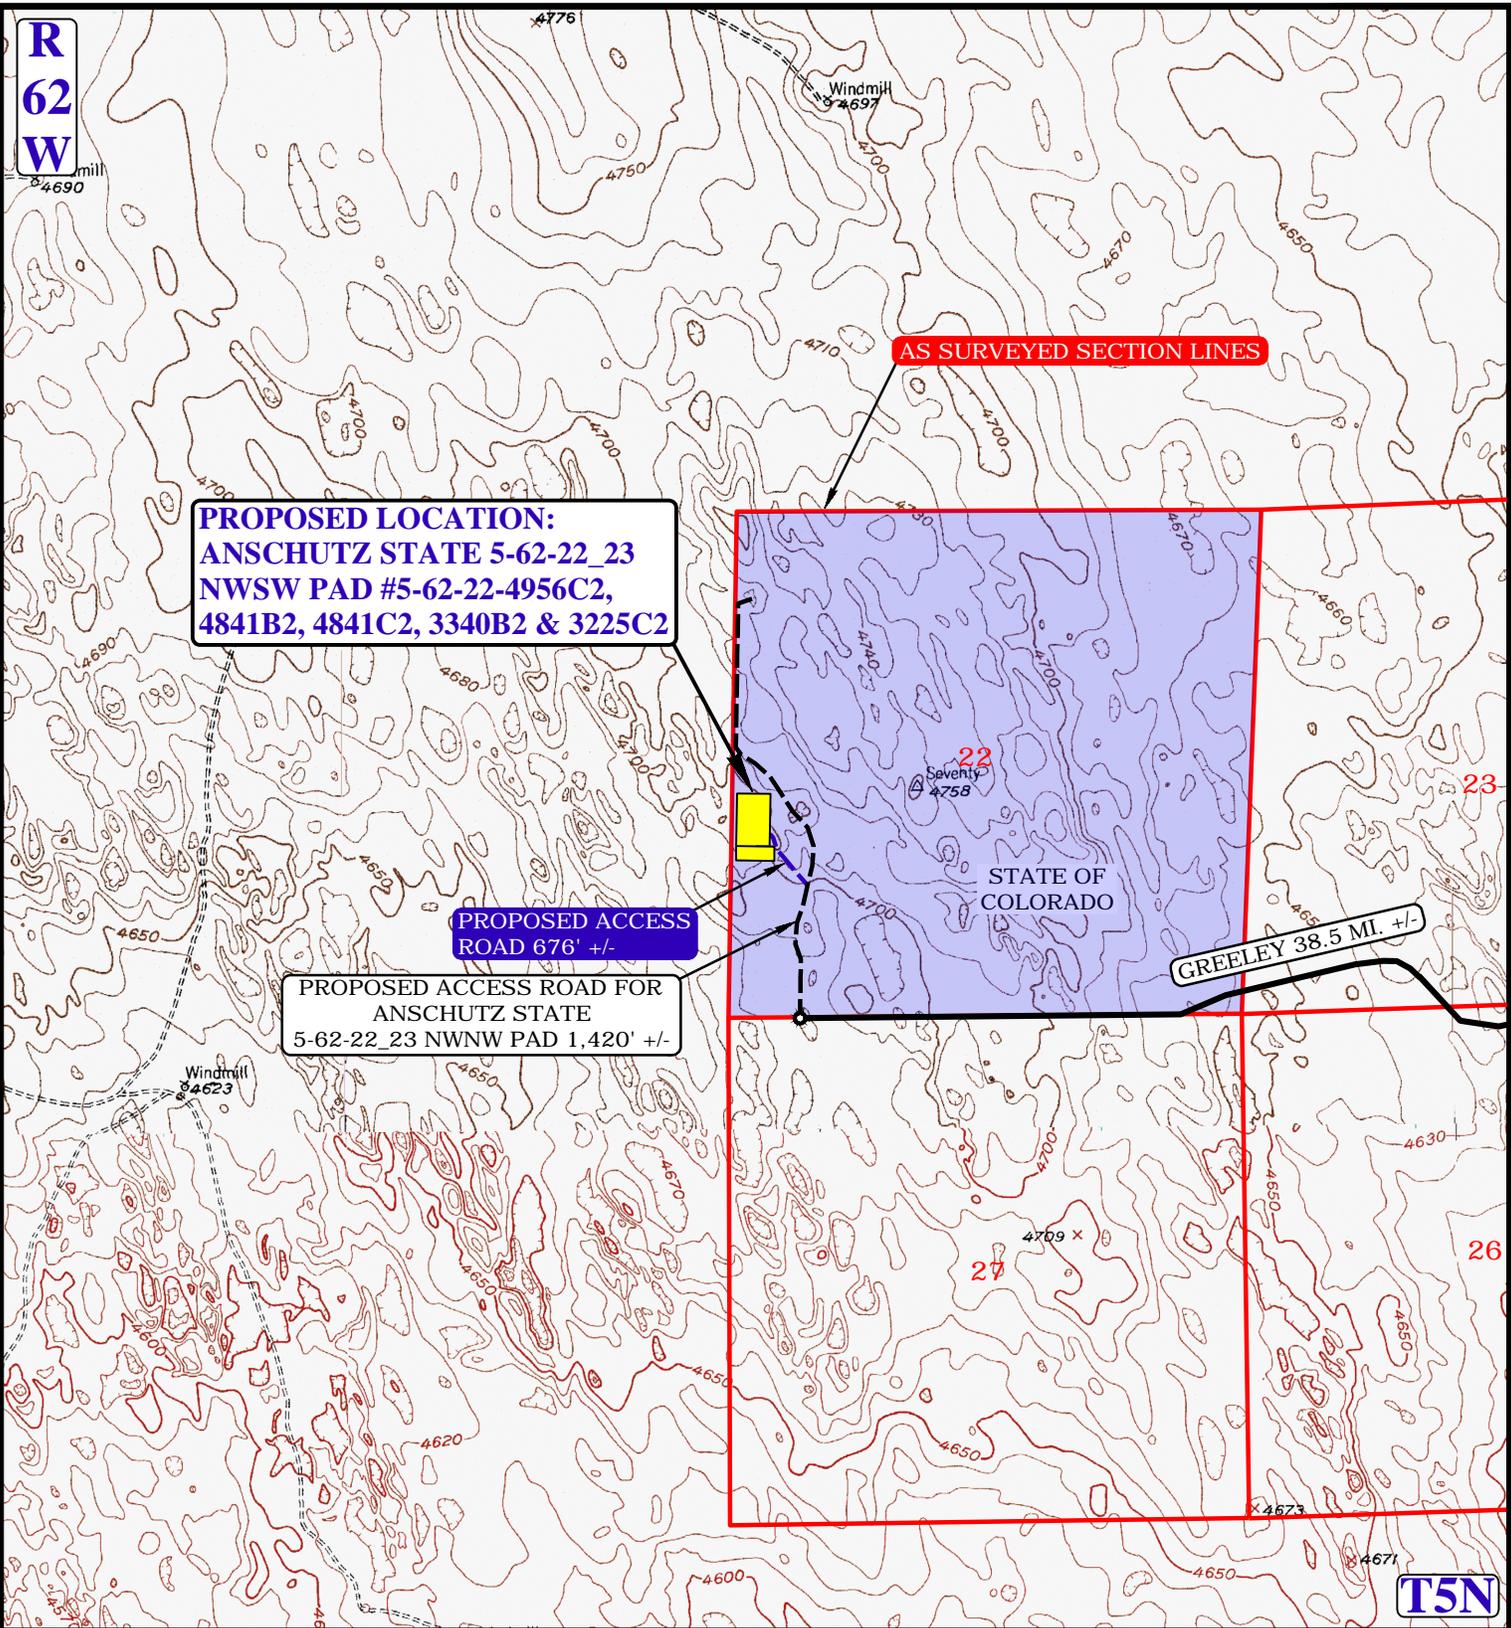

PROPOSED LOCATION:
ANSCHUTZ STATE 5-62-22_23
NWSW PAD #5-62-22-4956C2,
4841B2, 4841C2, 3340B2 & 3225C2

PROPOSED ACCESS
ROAD 676' +/-

PROPOSED ACCESS ROAD FOR
ANSCHUTZ STATE
5-62-22_23 NWNW PAD 1,420' +/-

AS SURVEYED SECTION LINES

GREELEY 38.5 MI. +/-

STATE OF
 COLORADO

T5N

NOTE: PARCEL DATA SHOWN HAS BEEN OBTAINED FROM VARIOUS SOURCES AND SHOULD BE USED FOR MAPPING, GRAPHIC AND PLANNING PURPOSES ONLY. NO WARRANTY IS MADE BY UINTEH ENGINEERING AND LAND SURVEYING (UELS) FOR ACCURACY OF THE PARCEL DATA.

LEGEND:

- EXISTING ROAD
- PROPOSED ROAD
- PROPOSED ROAD (SERVICING OTHER WELLS)



BILL BARRETT CORPORATION

ANSCHUTZ STATE 5-62-22_23 NWSW PAD
#5-62-22-4956C2, 4841B2, 4841C2, 3340B2 & 3225C2
SECTION 22, T5N, R62W, 6th P.M.
NW 1/4 SW 1/4
WELD COUNTY, COLORADO

DRAWN BY: J.L.G.	DATE DRAWN: 04-09-15
SCALE: 1"=2000'	REV: 06-25-15 Z.H.F.
ACCESS ROAD MAP	TOPO B



UELS, LLC
 Corporate Office * 85 South 200 East
 Vernal, UT 84078 * (435) 789-1017

PROCEED IN AN EASTERLY, THEN SOUTHEASTERLY DIRECTION FROM GREELEY, COLORADO ALONG US HIGHWAY 34 APPROXIMATELY 25.4 MILES TO THE JUNCTION OF THIS ROAD AND COUNTY ROAD 87 TO THE NORTH; TURN LEFT AND PROCEED IN A NORTHERLY, THEN EASTERLY DIRECTION APPROXIMATELY 3.0 MILES TO THE JUNCTION OF THIS ROAD AND COUNTY ROAD 89 TO THE NORTH; TURN LEFT AND PROCEED IN A NORTHERLY DIRECTION APPROXIMATELY 4.7 MILES TO JUNCTION OF THIS ROAD AND AN EXISTING ROAD TO THE WEST; TURN LEFT AND PROCEED IN A WESTERLY DIRECTION APPROXIMATELY 5.4 MILES TO THE BEGINNING OF THE PROPOSED ACCESS ROAD FOR THE ANSCHUTZ STATE 5-62-22_23 NWNW PAD TO THE NORTH; FOLLOW ROAD FLAGS IN A NORTHERLY DIRECTION APPROXIMATELY 1,420' TO THE BEGINNING OF THE PROPOSED ACCESS ROAD TO THE NORTHWEST; FOLLOW ROAD FLAGS IN A NORTHWESTERLY DIRECTION APPROXIMATELY 676' TO THE PROPOSED LOCATION.

TOTAL DISTANCE FROM GREELEY, COLORADO TO THE PROPOSED LOCATION IS APPROXIMATELY 38.9 MILES.

BILL BARRETT CORPORATION

ANSCHUTZ STATE 5-62-22_23 NWSW PAD
 #5-62-22-4956C2, 4841B2, 4841C2, 3340B2 & 3225C2
 SECTION 22, T5N, R62W, 6th P.M.
 NW 1/4 SW 1/4
 WELD COUNTY, COLORADO



UELS, LLC
 Corporate Office * 85 South 200 East
 Vernal, UT 84078 * (435) 789-1017

DRAWN BY: J.L.G.	DATE DRAWN: 04-09-15
	REV: 06-25-15 Z.H.F.
ROAD DESCRIPTION	