



SOUTHWESTERN ENERGY PRODUCTION COMPANY

MULTI-WELL PLAN FOR

DILL GULCH 6-88 #2-22H21 ON EXISTING #1-22 PAD
SECTION 22, T6N, R88W, 6th. P.M.
NW 1/4 SW 1/4

FIGURE #6

SCALE: 1" = 1000'
DATE: 03-26-15
DRAWN BY: T.B.
REVISED: 03-30-15
REVISED: 05-11-15 M.D.
REVISED: 05-13-15 M.D.

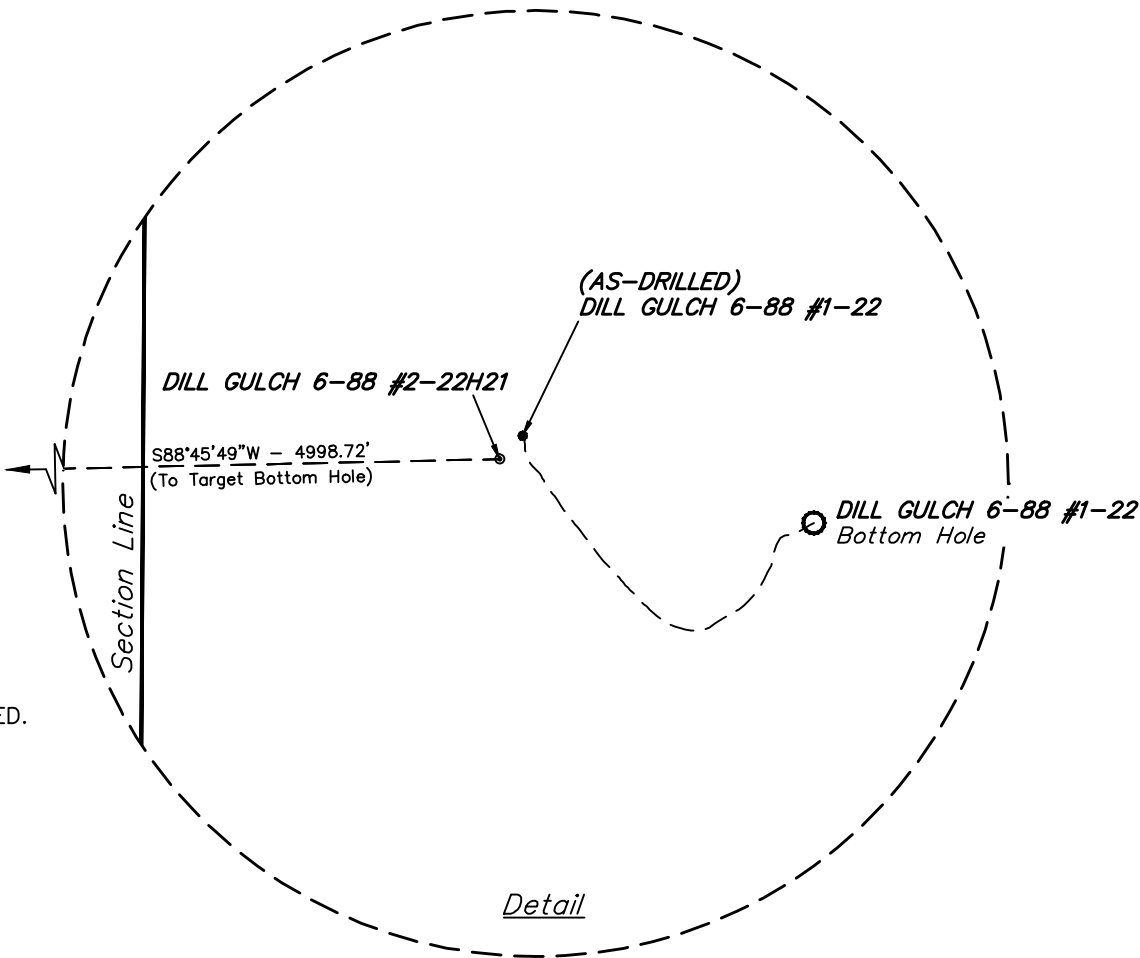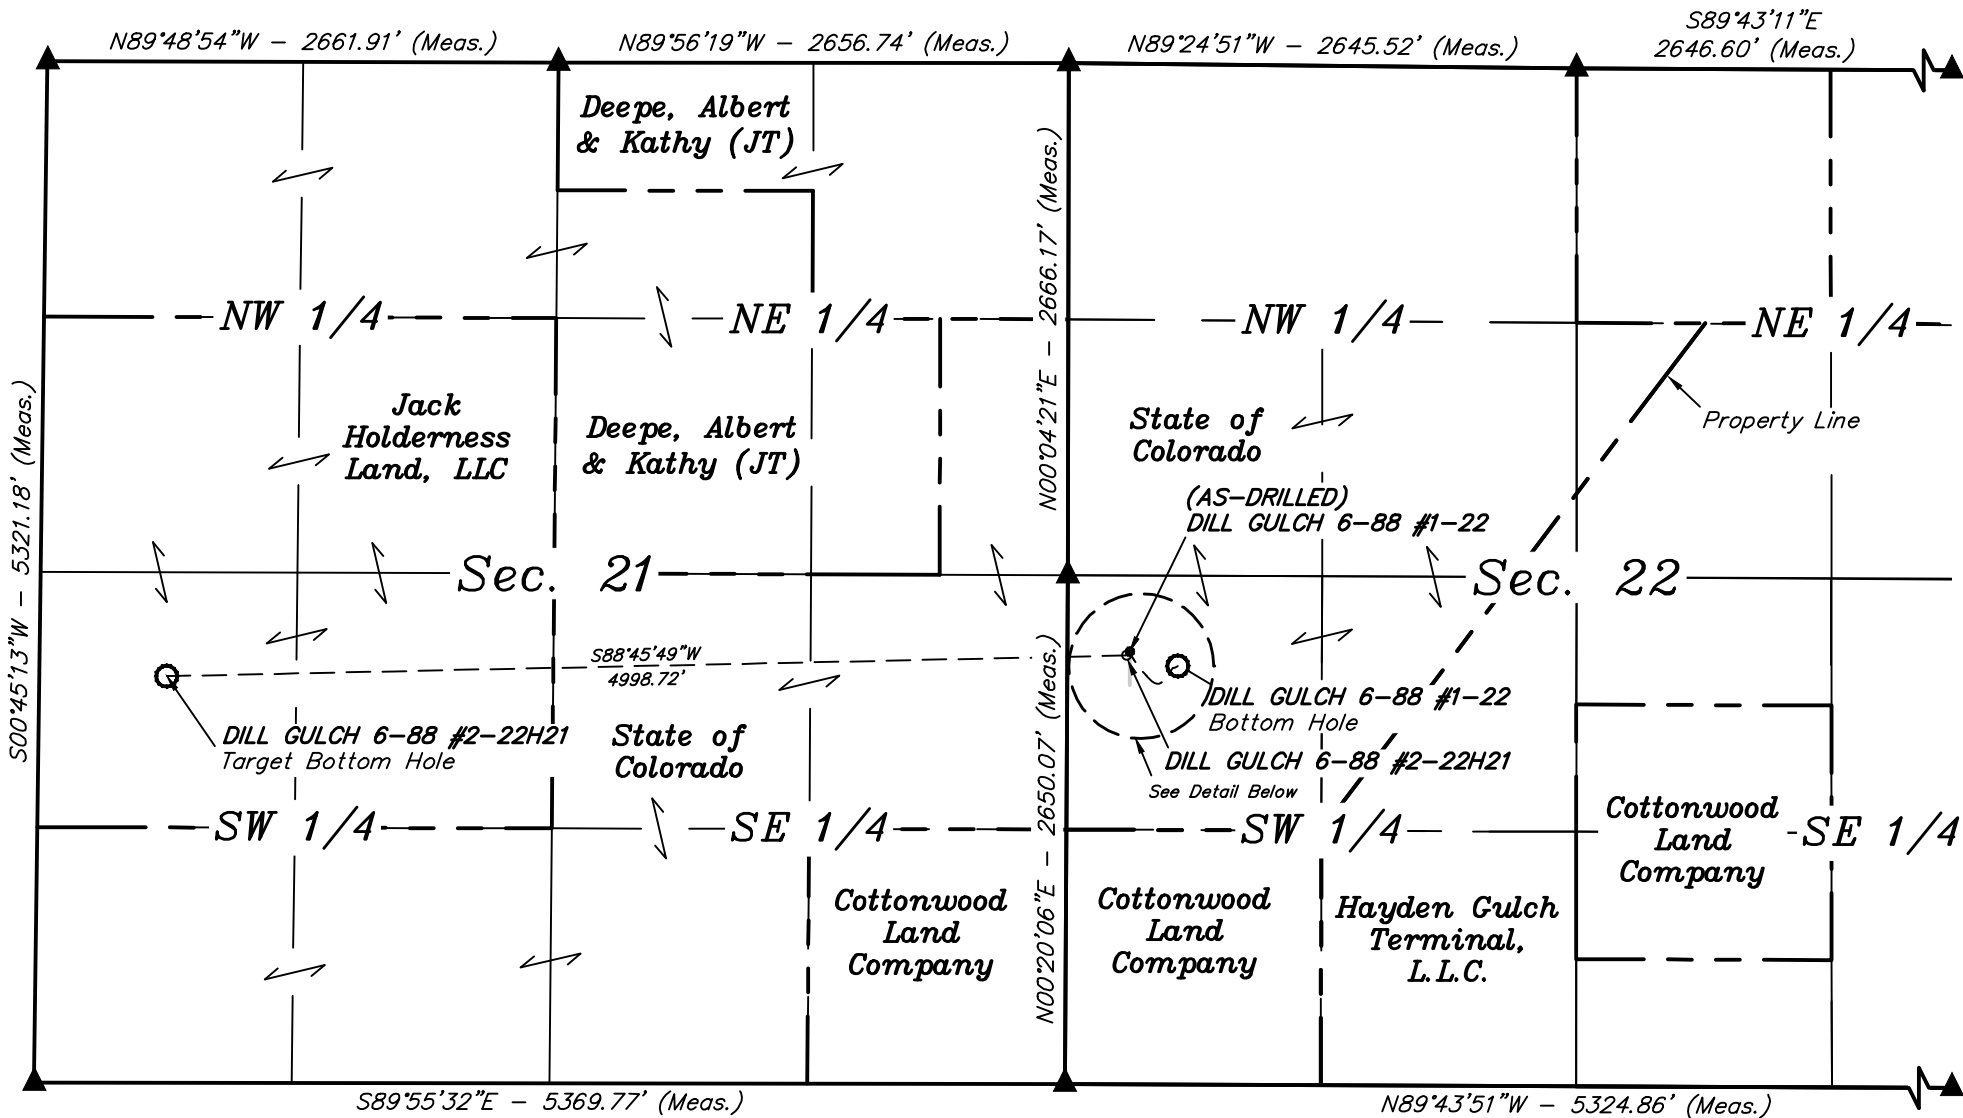

LEGEND:

- ▲ = SECTION CORNERS LOCATED.
- — — = PROPERTY LINE
- = EXISTING WELL HEAD.
- = PROPOSED WELL HEAD.
- ▲ = BOTTOM HOLE.