
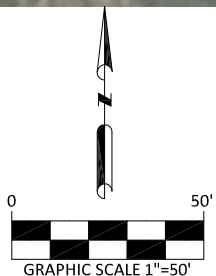


SHERLEY 4-9H FACILITY PRODUCTION FACILITY LAYOUT

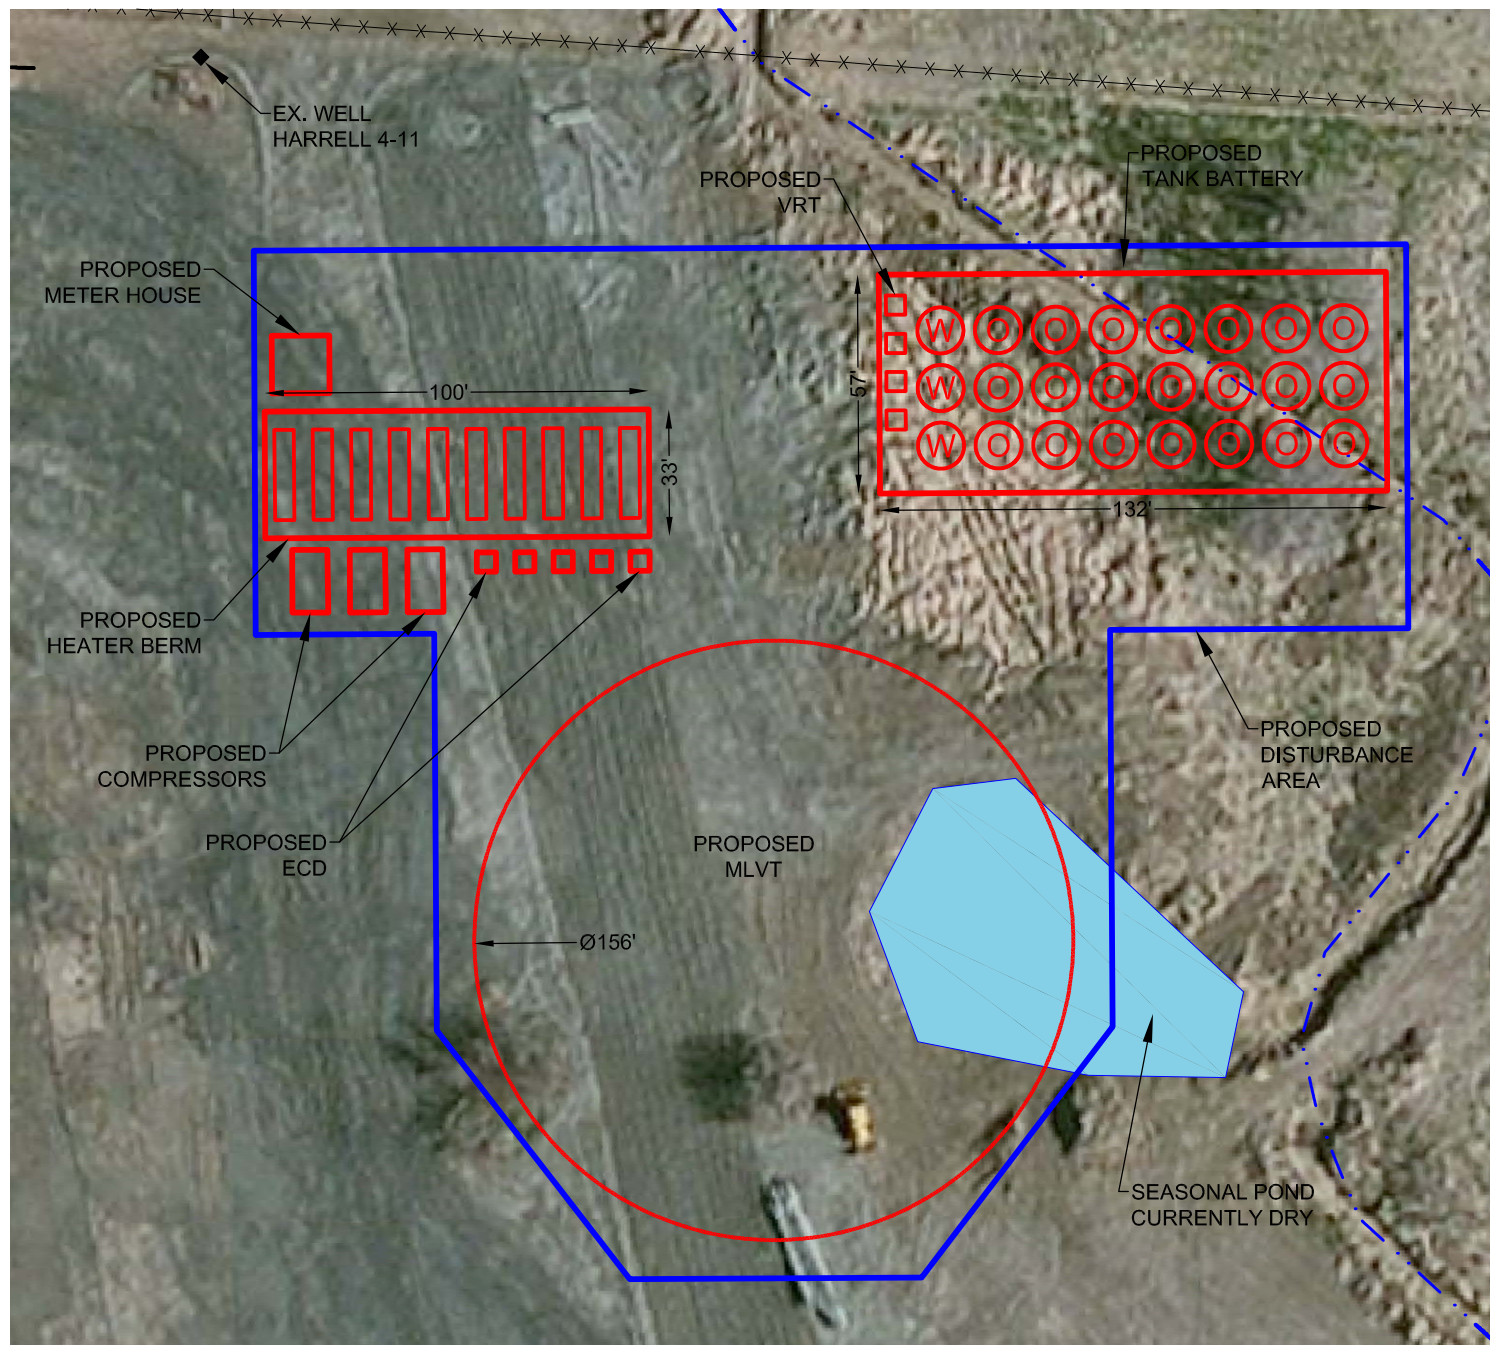

LEGEND

- | | |
|-------------------------|----------------------|
| ◆ = EXISTING WELL | --- = EXISTING DITCH |
| — = PROPOSED DA | xxx = EXISTING FENCE |
| — = PROPOSED FACILITIES | ■ = SEASONAL POND |

PREPARED BY:



FIELD DATE:
10-03-14

DRAWING DATE:
07-08-15

BY:
KAD

CHECKED BY:
TJN

SITE NAME:
SHERLEY 4-9H FACILITY

SURFACE LOCATION:
NW 1/4, NW 1/4, SEC. 4, T5N, R65W, 6TH P.M.
WELD COUNTY, COLORADO

PREPARED FOR:

