

LEGEND:

 PROPOSED LOCATION


EOG RESOURCES, INC.

FOX CREEK 25 SESW
 SE 1/4 SW 1/4, SECTION 25, T12N, R63W, 6th P.M.
 WELD COUNTY, COLORADO



UELS, LLC
 Corporate Office * 85 South 200 East
 Vernal, UT 84078 * (435) 789-1017

DRAWN BY: J.M.F.	DATE DRAWN: 05-04-15
SCALE: 1:100,000	REVISED: 00-00-00
ACCESS ROAD MAP	TOPO A

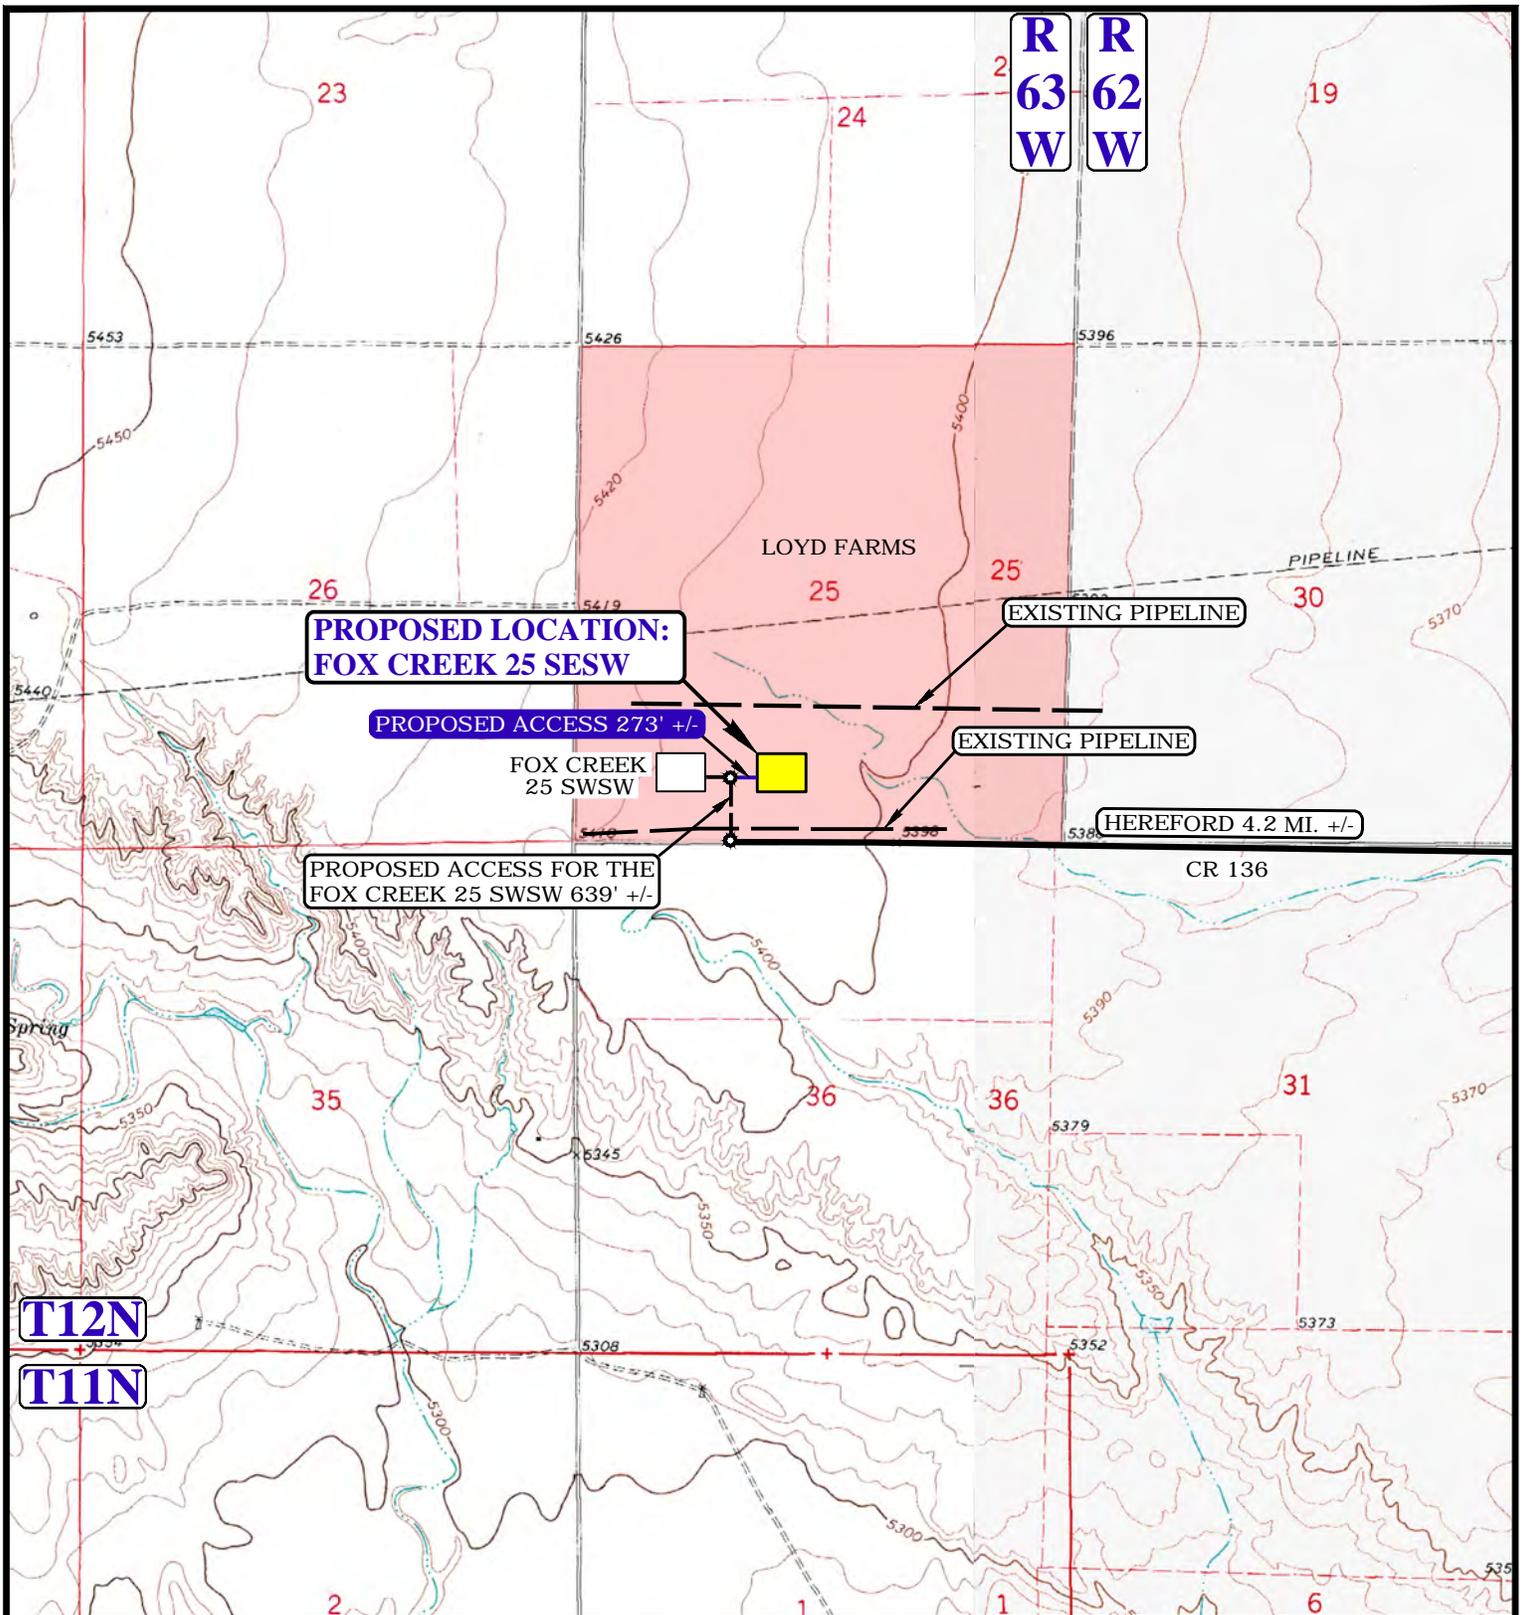

NOTE: PARCEL DATA SHOWN HAS BEEN OBTAINED FROM VARIOUS SOURCES AND SHOULD BE USED FOR MAPPING, GRAPHIC AND PLANNING PURPOSES ONLY. NO WARRANTY IS MADE BY UINTAH ENGINEERING AND LAND SURVEYING (UELS) FOR ACCURACY OF THE PARCEL DATA.

LEGEND:

- EXISTING ROAD
- EXISTING PIPELINE
- PROPOSED ROAD

EOG RESOURCES, INC.

FOX CREEK 25 SESW
 SE 1/4 SW 1/4, SECTION 25, T12N, R63W, 6th P.M.
 WELD COUNTY, COLORADO



DRAWN BY: J.M.F.	DATE DRAWN: 05-04-15
SCALE: 1" = 2000'	REVISED: 00-00-00



UELS, LLC
 Corporate Office * 85 South 200 East
 Vernal, UT 84078 * (435) 789-1017

ACCESS ROAD MAP

TOPO B