



June 16, 2015

VIA ELECTRONIC TRANSMITTAL

Director Matt Lepore  
Colorado Oil and Gas Conservation Commission  
1120 Lincoln Street Suite 801  
Denver, Colorado 80203

RE: Rule 318.A.e.

**MT Heath 1-8-7 (Niobrara)**

**MT Heath 2-8-7 (Niobrara)**

**MT Heath C5-8-7 (Codell)**

**MT Heath 3-8-7 (Niobrara)**

Surface Location: NENW, Section 9, Township 5 North, Range 65 West  
Weld County

Dear Mr. Lepore,

Extraction Oil and Gas is planning to drill the captioned horizontal wells in accordance with the provision of COGCC Rule 318A.e.

The proposed wellbore spacing unit consists of:

Sec. 8-5N-65W: S/2N/2 & N/2S/2

Sec. 7-5N-65W: S/2N/2 & N/2S/2

The spacing unit is a 640-acre wellbore spacing unit for both the Niobrara and Codell formations.

Extraction Oil and Gas hereby certifies to the Director that all Owners within the proposed spacing unit above were notified and 30 days have passed without objection.



If you have any questions or issues regarding this permit, please contact Alyssa Andrews at 720-420-5749.

Respectfully,

Alyssa Andrews  
Agent for Extraction Oil and Gas

SPACING UNIT: N/2 SW/4, & N/2 SE/4, & S/2 NW/4, S/2 NE/4, SEC 7, T5N, R65W;  
N/2 SW/4, & N/2 SE/4, & S/2 NW/4, & S/2 NE/4, SEC 8, T5N, R65W; UNIT ACREAGE: 640

WELL NAME	SURFACE LOCATION				BEGIN HORIZONTAL COMPLETION ZONE				END HORIZONTAL COMPLETION ZONE			
	DIST.	DIR.	DIST.	DIR.	DIST.	DIR.	DIST.	DIR.	DIST.	DIR.	DIST.	DIR.
MT-HEATH 1-8-7	1004'	FNL	1753'	FWL	2321'	FNL	460'	FEL	460'	FWL	2584'	FNL
MT-HEATH 2-8-7	1020'	FNL	1753'	FWL	2640'	FNL	460'	FEL	460'	FWL	2956'	FNL
MT-HEATH C5-8-7	1036'	FNL	1751'	FWL	2530'	FSL	460'	FEL	460'	FWL	2785'	FSL
MT-HEATH 3-8-7	1052'	FNL	1754'	FWL	2404'	FSL	460'	FEL	460'	FWL	2605'	FNL

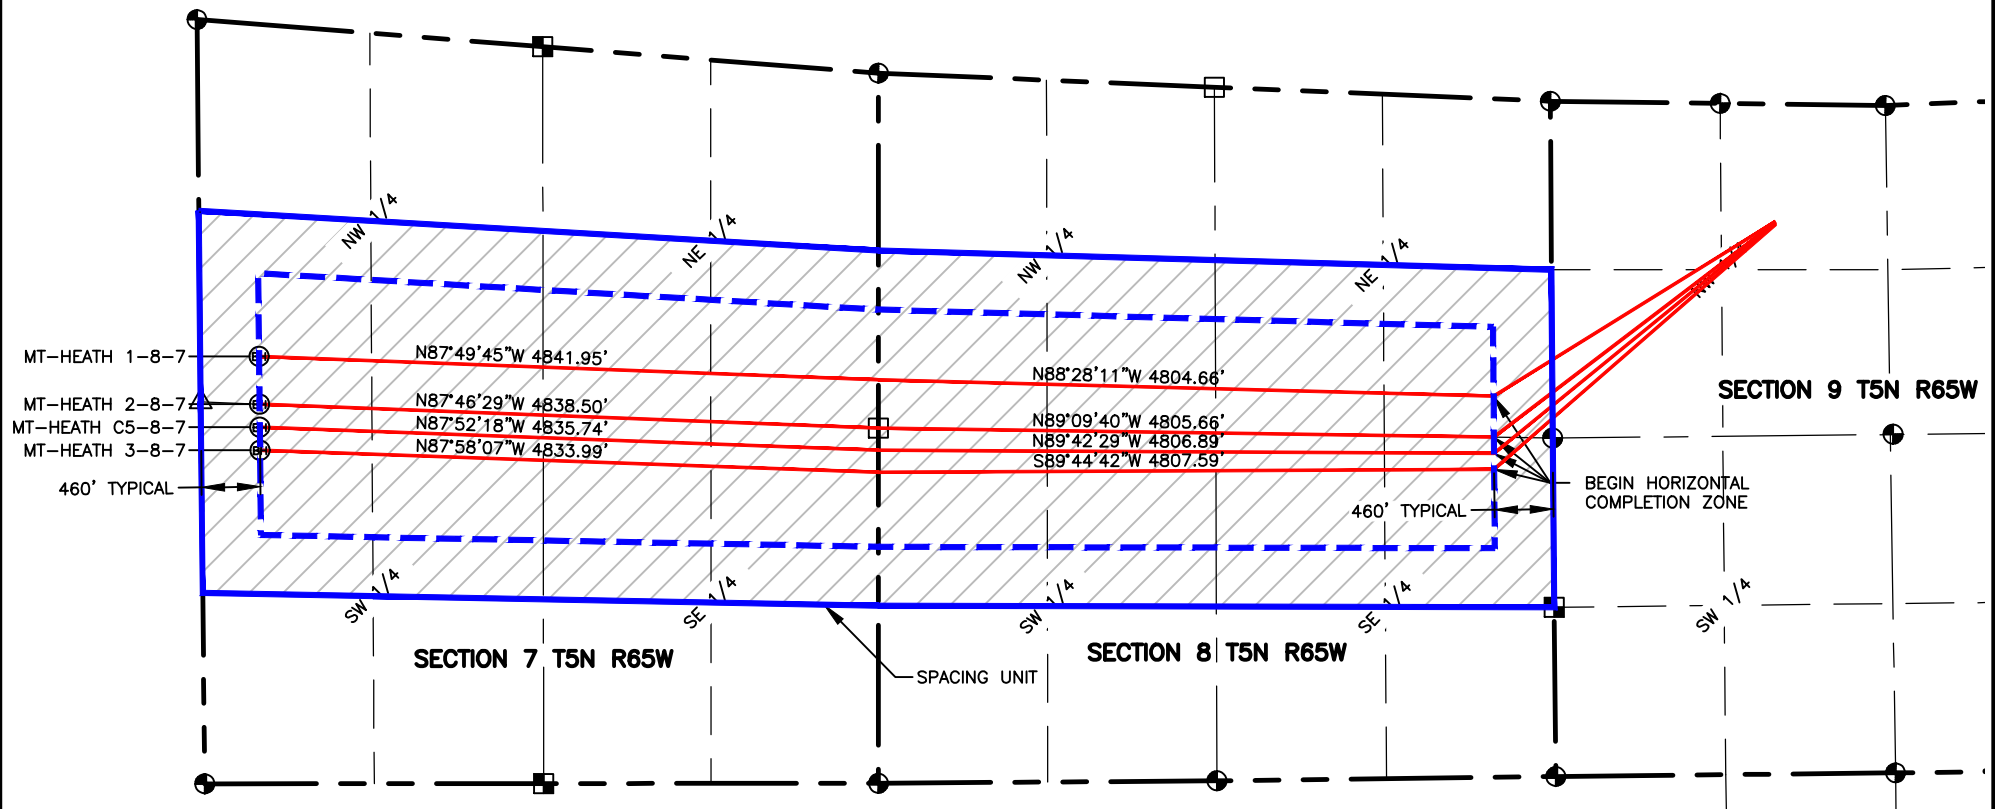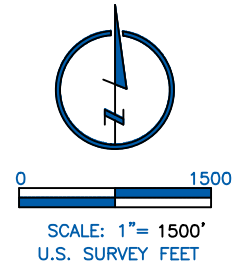






LAMP RYNEARSON  
& ASSOCIATES

4715 Innovation Drive 970.226.0342 | P  
Fort Collins, CO 80525 970.226.0879 | F  
www.LRA-Inc.com

Planned Unit Spacing Exhibit  
Midtown Directional Project  
Heath

### LEGEND

- |   |                         |   |                           |
|---|-------------------------|---|---------------------------|
|  | ALIQUOT CORNER          |   | COMPUTED                  |
|  | BOTTOM HOLE             |  | ALIQUOT CORNER            |
|  | COMPUTED ALIQUOT CORNER |   | FROM MONUMENT RECORDS     |
| <hr/>   |                         |   |                           |
|   | SECTION LINE            |  | COMPUTED FROM GLO RECORDS |
| <hr/>   |                         |   |                           |
|   | QUARTER SECTION LINE    |   |                           |
| <hr/>   |                         |   |                           |
|   | SIXTEENTH LINE          |   |                           |

drawn by  
JPM

**date**  
4/7/15

**cogcc id**

project – task number  
0210035.00–502

book and page

surface - location  
NE/4,NW/4, SEC 9 T5N R65W

path\filename P:\\_Engineering\0210035 MRI Midtown\DRAWINGS\EXHIBITS\0211012-02PSUE-3.dwg