



SCHMITT # 1-2
CURRENT
RED MESA FIELD
SW NE SECTION 2-33N-12W
LA PLATA CO., COLORADO

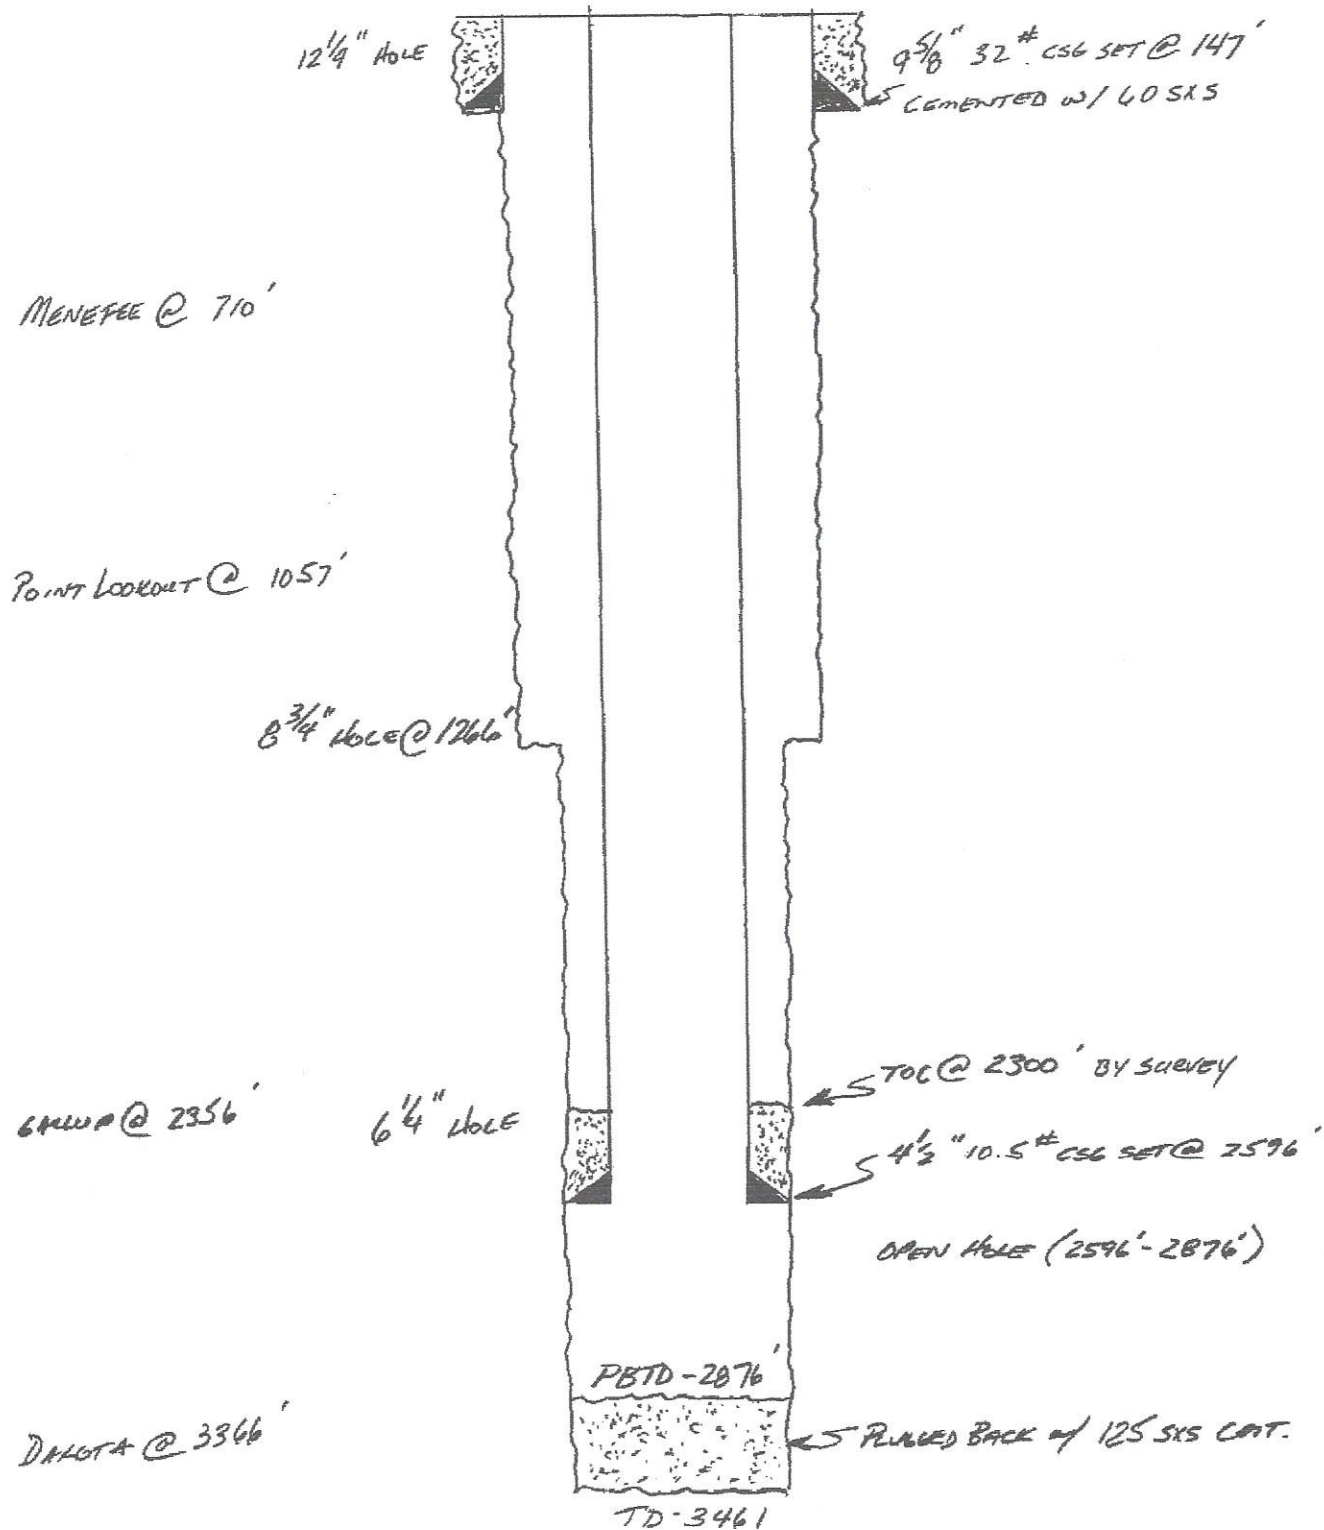

7/22/15

SCHMITT #1-2
 PROPOSED PXA
 RED MESA FIELD
 SW NE SECTION 2 - 33N-12W
 LA PLATA CO., COLORADO

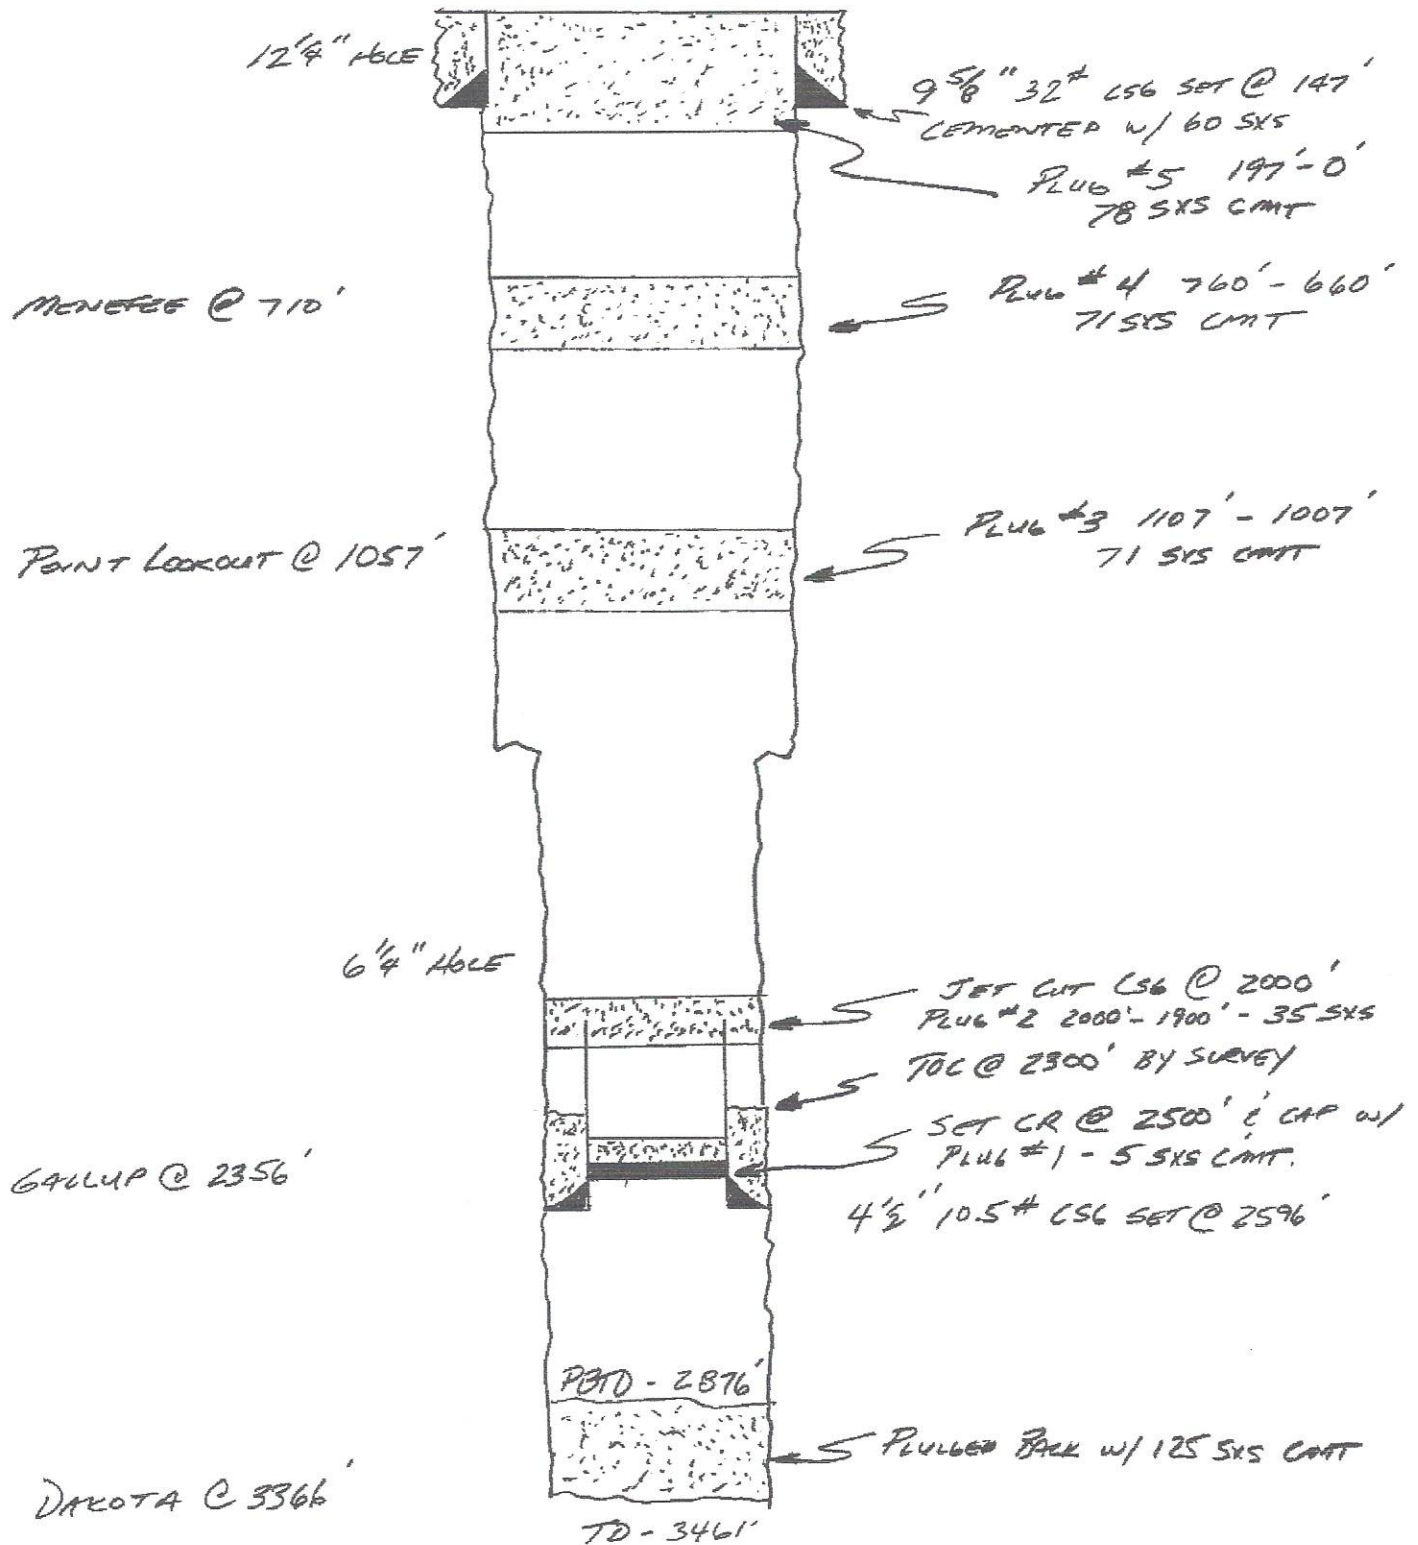

7/22/15
 DWL