

K:\ANADARKO\2014\2014_69_FORT LIPTON GREENS SEC 8 T1N R66W\DWG\LOCATION DRAWING\FL 35N-8HZ\F1 35N-8HZ.dwg, 6/5/2015 1:41:50 PM, jke

NOTES:
 1. EQUIPMENT PLACEMENT IS APPROXIMATE AND SUBJECT TO MINOR MODIFICATION DUE TO SPECIFIC CIRCUMSTANCES.

DATA SOURCES:
 - AERIAL COURTESY OF ESRI, INC.
 - WATER WELLS COURTESY OF COLORADO DIVISION OF WATER RESOURCES


609
CONSULTING, LLC

LOVELAND OFFICE
 1635 Foxtrail Drive, Suite 204
 Loveland, Colorado 80538
 Phone 970-776-4331


SHERIDAN OFFICE
 1095 Saberton Avenue
 Sheridan, Wyoming 82801
 Phone 307-674-0609


Anadarko
 Petroleum Corporation
 1099 18th Street
 Denver, CO 80202

SCALE: 1" = 200'
DATE SURVEYED: 12/1/14
DATE: 6/5/15
DRAFTER: JFE
REVISED:

FACILITY LAYOUT AERIAL
FL GREENS FEDERAL 35N-8HZ
LOCATED IN SECTION 8, T1N, R66W, 6TH P.M.
WELD COUNTY, COLORADO

THIS DRAWING AND THE DESIGN IT COVERS ARE CONFIDENTIAL AND REMAIN THE PROPERTY OF ANADARKO PETROLEUM CORPORATION AND SHALL NOT BE DISCLOSED TO OTHERS OR REPRODUCED IN ANY MANNER OR USED FOR ANY PURPOSE WHATSOEVER EXCEPT BY WRITTEN PERMISSION BY THE OWNER.

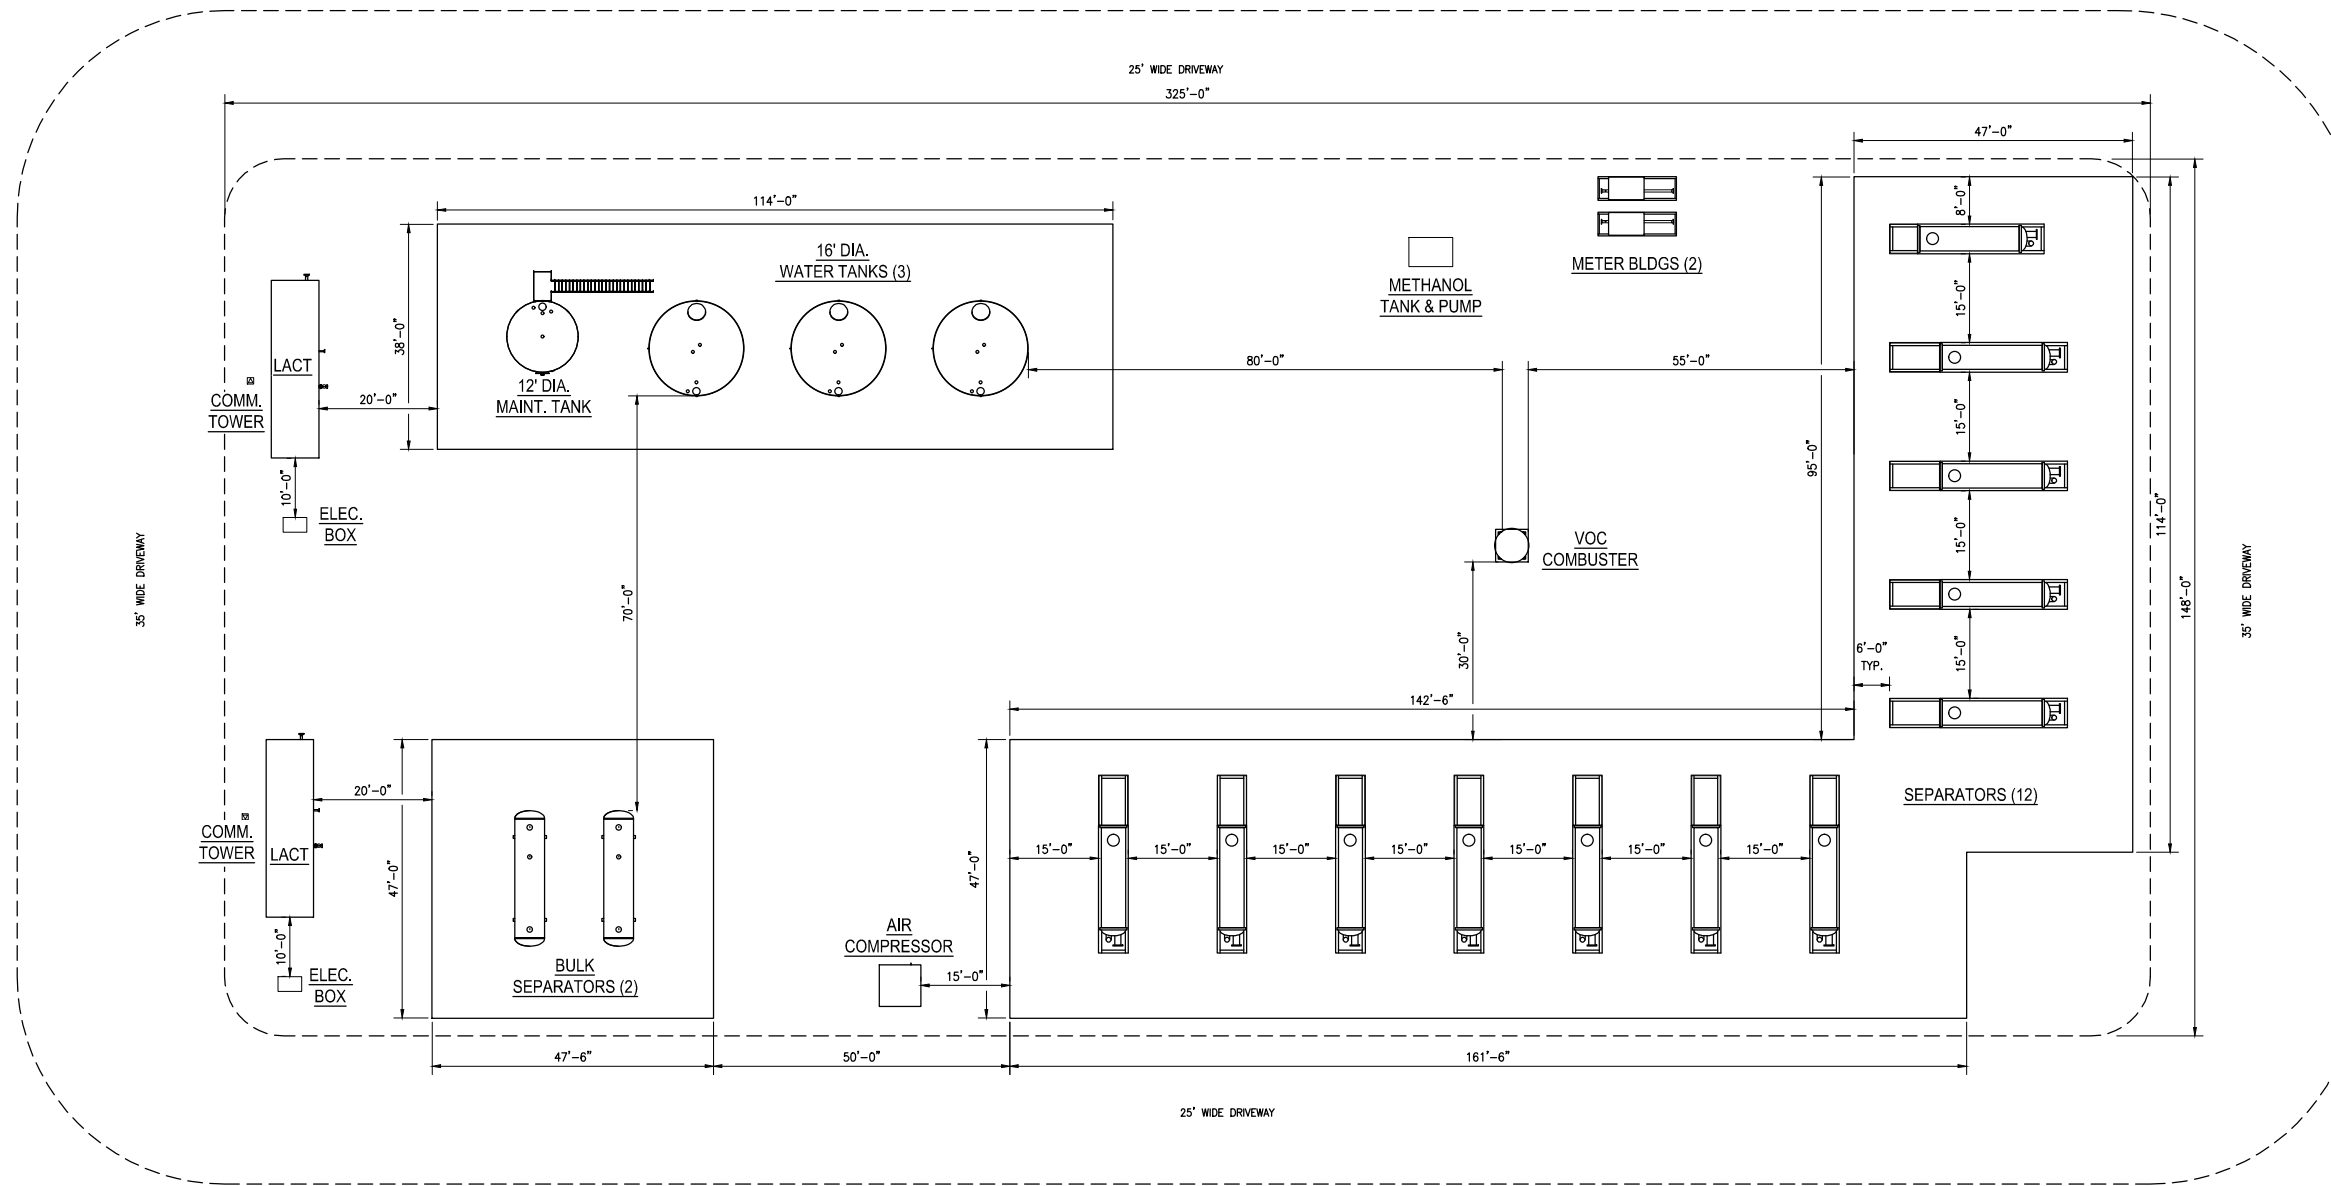

PLOT PLAN
SCALE AS NOTED

NOTES:
1. EQUIPMENT PLACEMENT IS APPROXIMATE AND SUBJECT TO MINOR MODIFICATION DUE TO SITE SPECIFIC CIRCUMSTANCES.

REFERENCE DRAWINGS		REVISIONS			
DWG. NO.	TITLE	NO.	DESCRIPTION	DATE	DATE
		1	ISSUED FOR PERMIT	MAK	05/22/15
		2	ISSUED FOR PERMIT	SWY	11/21/14
				MAK	05/22/15
				MAK	11/21/14
				CHK.	
				APPR.	
				DATE	DATE



PIPELINE STRATEGIES & INTEGRITY

GREATER WATTENBERG AREA
FL GREENS 18-8HZ
PLOT PLAN WITH EQUIPMENT LOCATIONS

DRAWN BY: SLT	CREATION DATE: 09/10/14	AFE No.: TBD
APPROVED:	APPR. DATE:	
	DWG. No.:	FLGR-GA-101
SCALE: 1"= 15' (FULL SIZE)		SHEET No. 1 OF 1

FILE LOCATION: P:\Engineering\Projects\Anadarko\Greater Wattenberg Area\Facility and Permit\F1 Lupton Green\FLGR-GA-101.dwg LAST SAVED: 5/27/2015 BY: Michelle Knudsen PLOT STYLE: Anadarko Piping 11x17.ctb